


Legend:

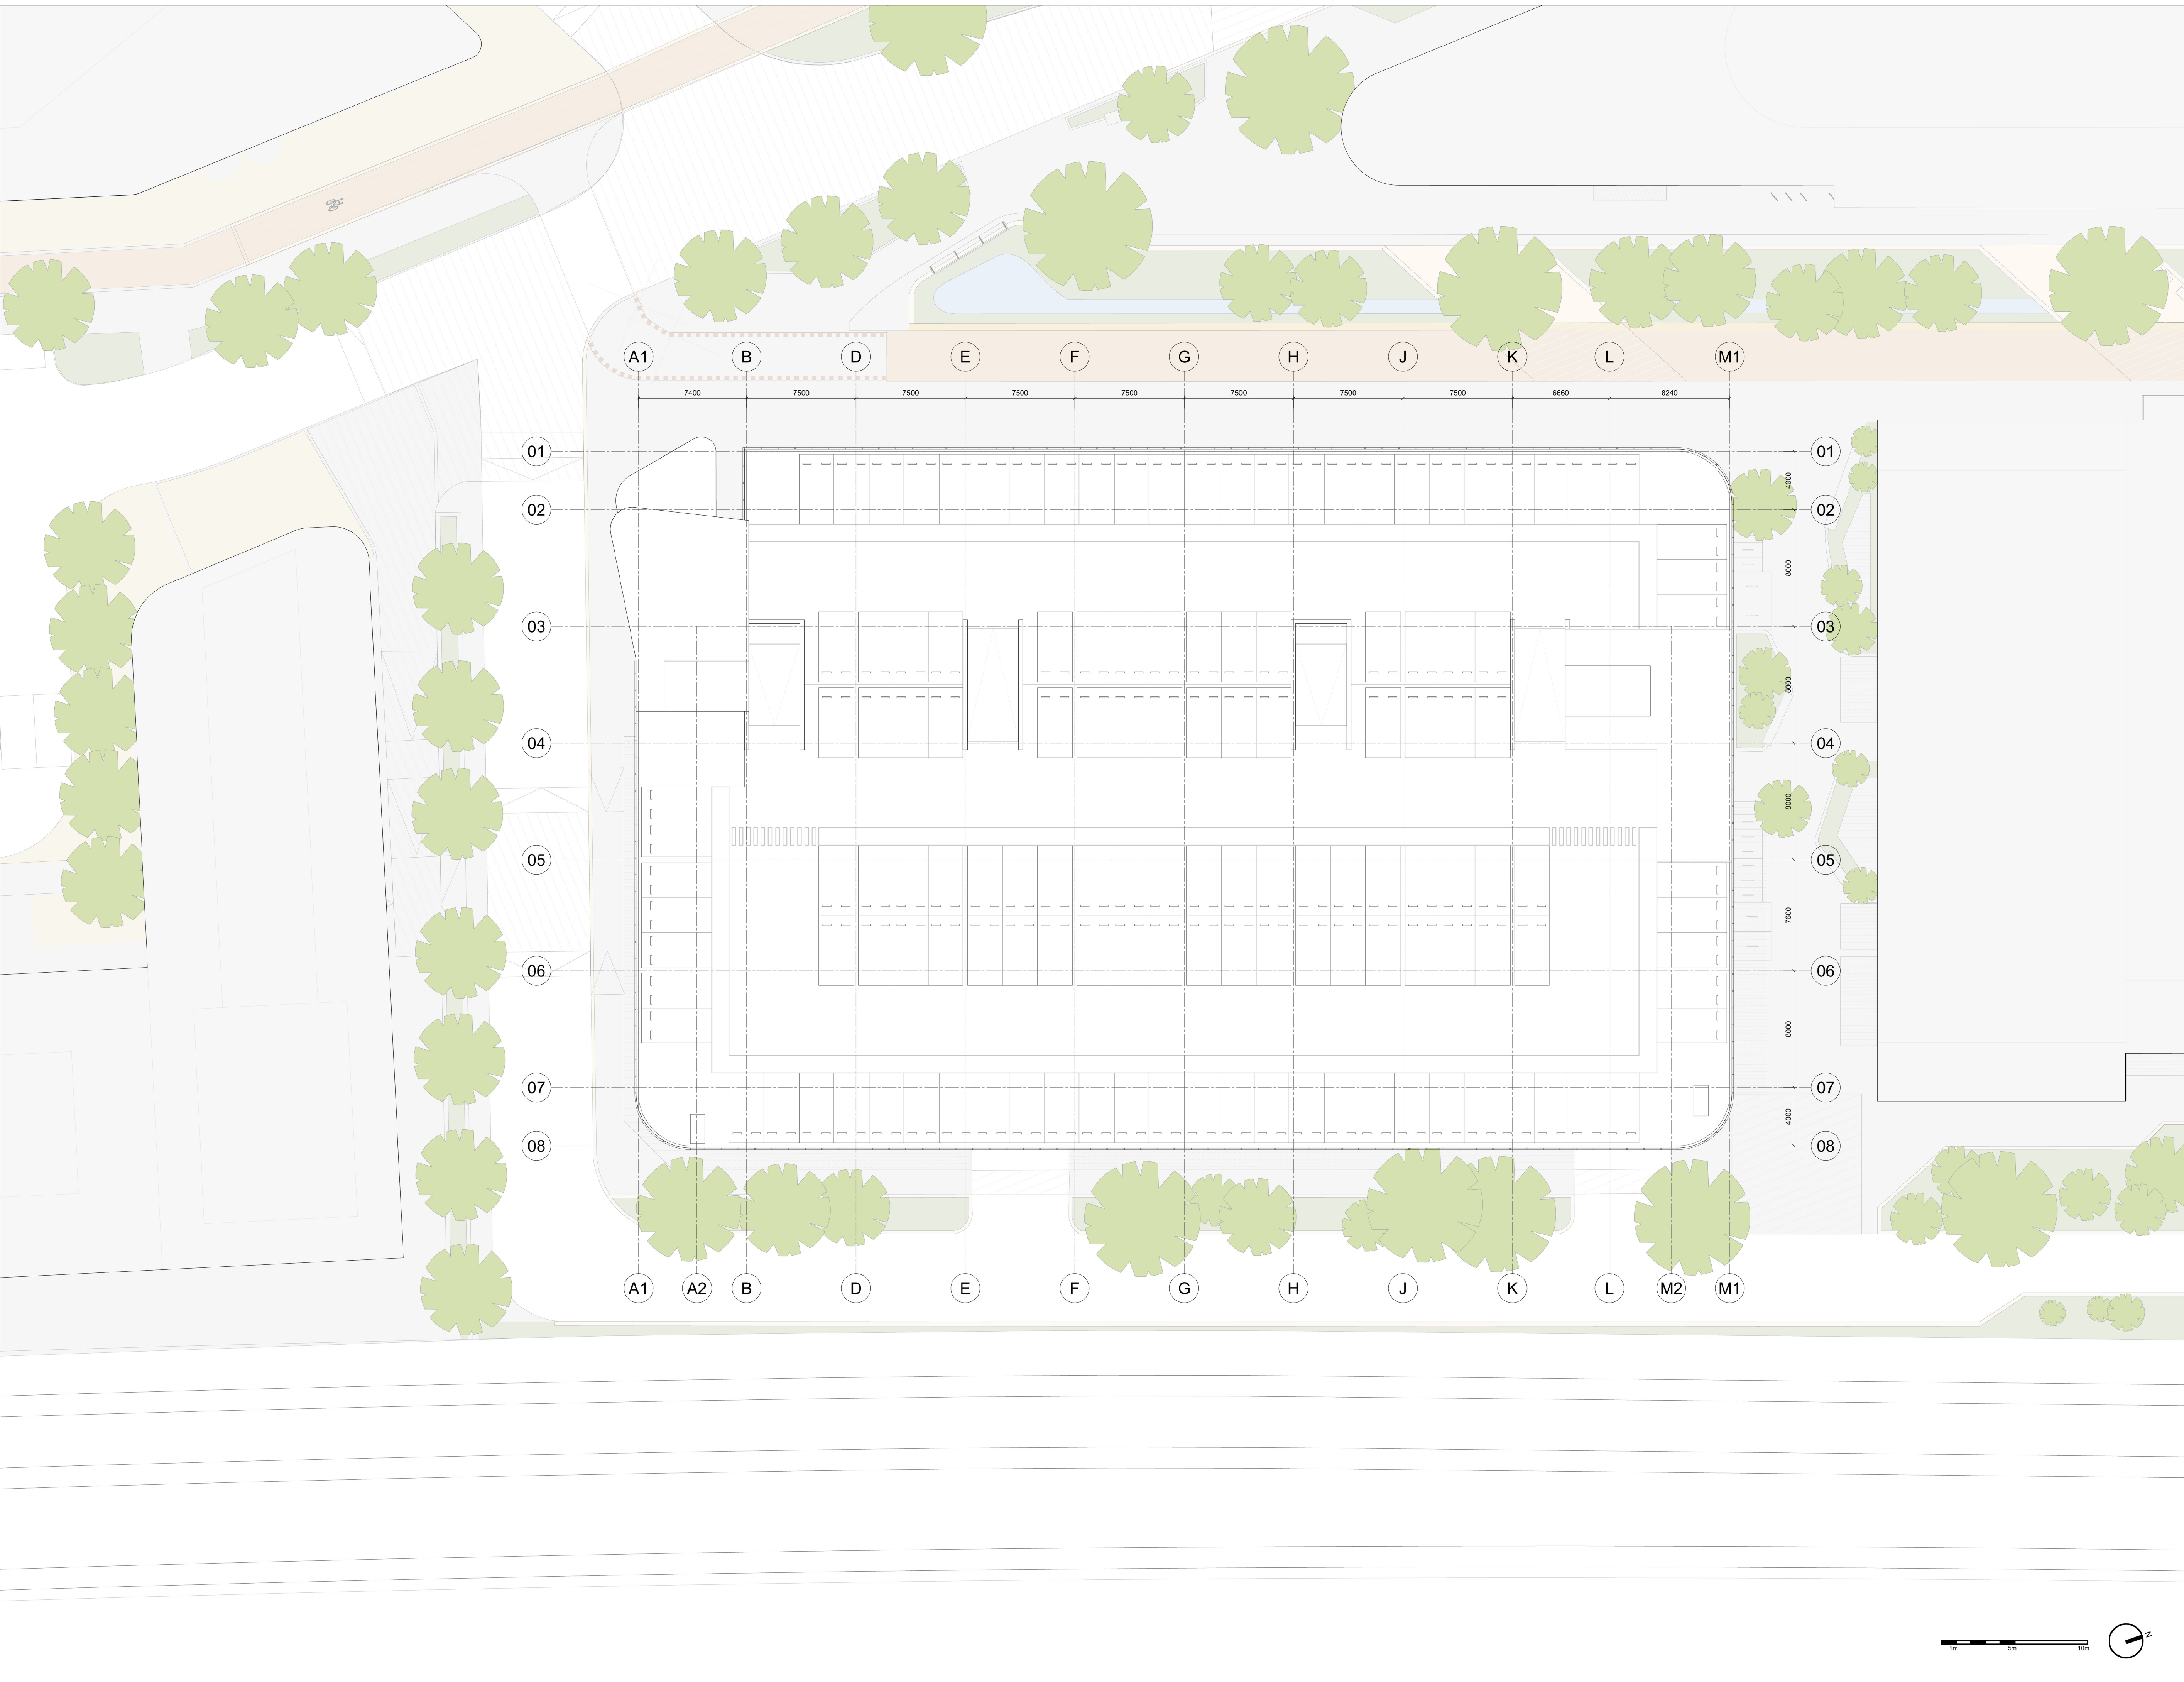

**NOTES**  
 -All heights measured from FFL 0.00m (6.52m ACD)

rev no	date	issue description	drawn	checked
revisions				

notes

Dimensions govern. Do not scale drawings.  
 All dimensions are in millimeters unless noted otherwise.  
 All dimensions shall be verified on site before proceeding.  
 All discrepancies to be notified in writing to ACME.  
 This drawing is to be read in conjunction with all relevant architectural and engineers information.  
 All rights reserved. © ACME Space Ltd.  
 Area measurements must not be taken to represent contractual documentation.

This drawing may contain data under lease from Ordnance Survey. Unauthorised reproduction infringes crown copyright.

architect	<b>acme</b> 76 Tabernacle Street, London, EC2A 4EA T: +44 20 7251 9122 M: info@acme.ac W: www.acme.ac
client	<b>BROOKGATE</b> Two Station Place, Cambridge CB1 2PP T: +44 1223 465160 M: info@brookgate.eu
project	CAMBRIDGE NORTH
number	239
drawing title	ROOF PLAN
scale	1:200 format A1
status	PLANNING APPLICATION
date	27 MAY 2022
drawn by	LLZ checked by LH
drawing no	rev no
239-ACME-PLA-S05-1105 -	