


The scaling of this drawing cannot be assured

Revision	Date	Drn	Ckd
-	30.08.19	EM	CB
P1	28.02.20	ROR	ST
consultation responses and feedback			
P2	08.06.20	ROR	PN
amended			
P3	15.04.21	PL	ROR
Plot numbers updated in line with revised layout to LPA comments.			


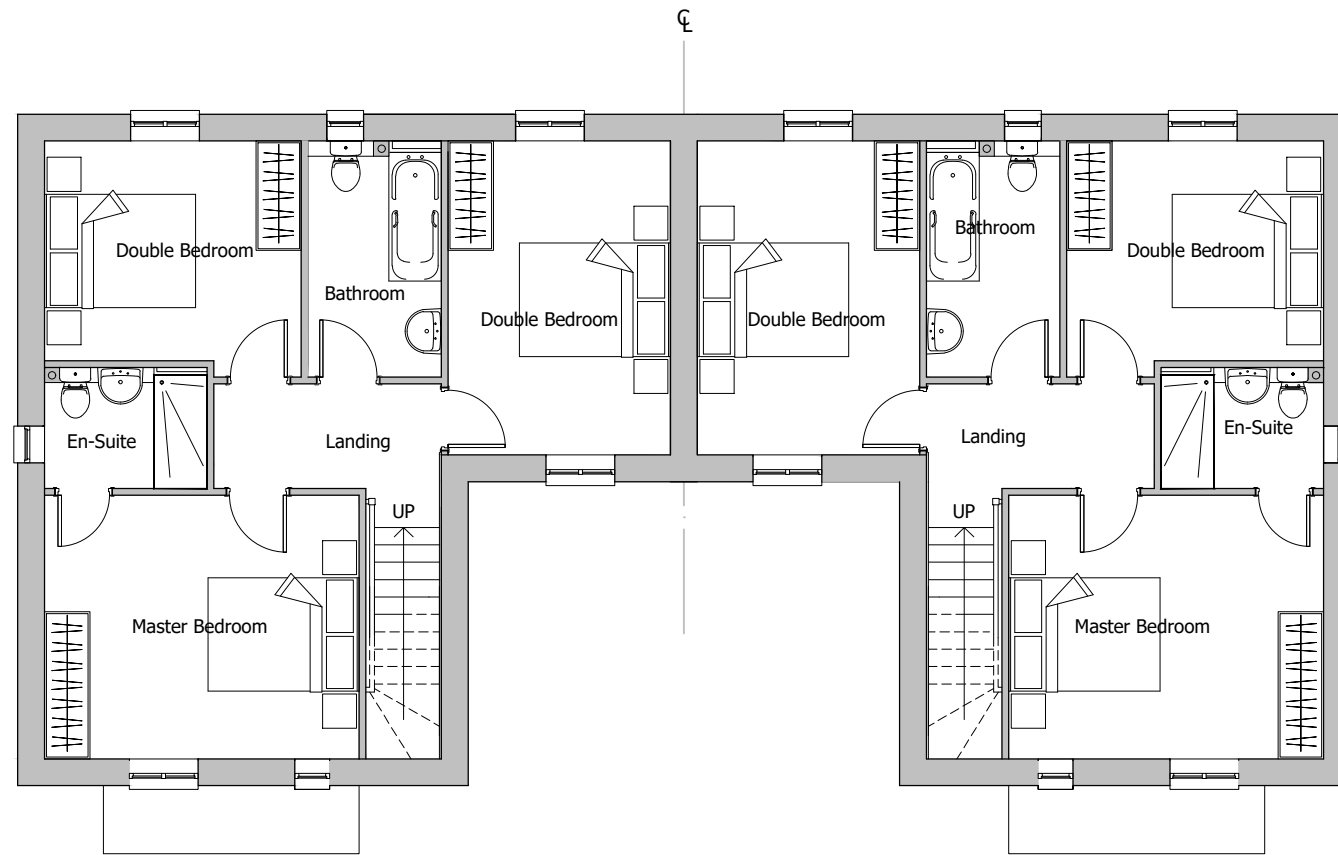


PLOT NUMBERS:
AS: 62, 72
OPP: 61, 71

REFER TO SITE LAYOUT MATERIAL PLAN
A-P10-017 FOR INDIVIDUAL PLOT MATERIALS

PARKING	
ON PLOT DRIVEWAY	1
GARAGE/CAR PORT	1

GENERAL PRINCIPLE PARKING PROVISION
REFER TO SITE LAYOUT HOUSING MIX
A-P10-015 FOR INDIVIDUAL PLOT SITUATIONS

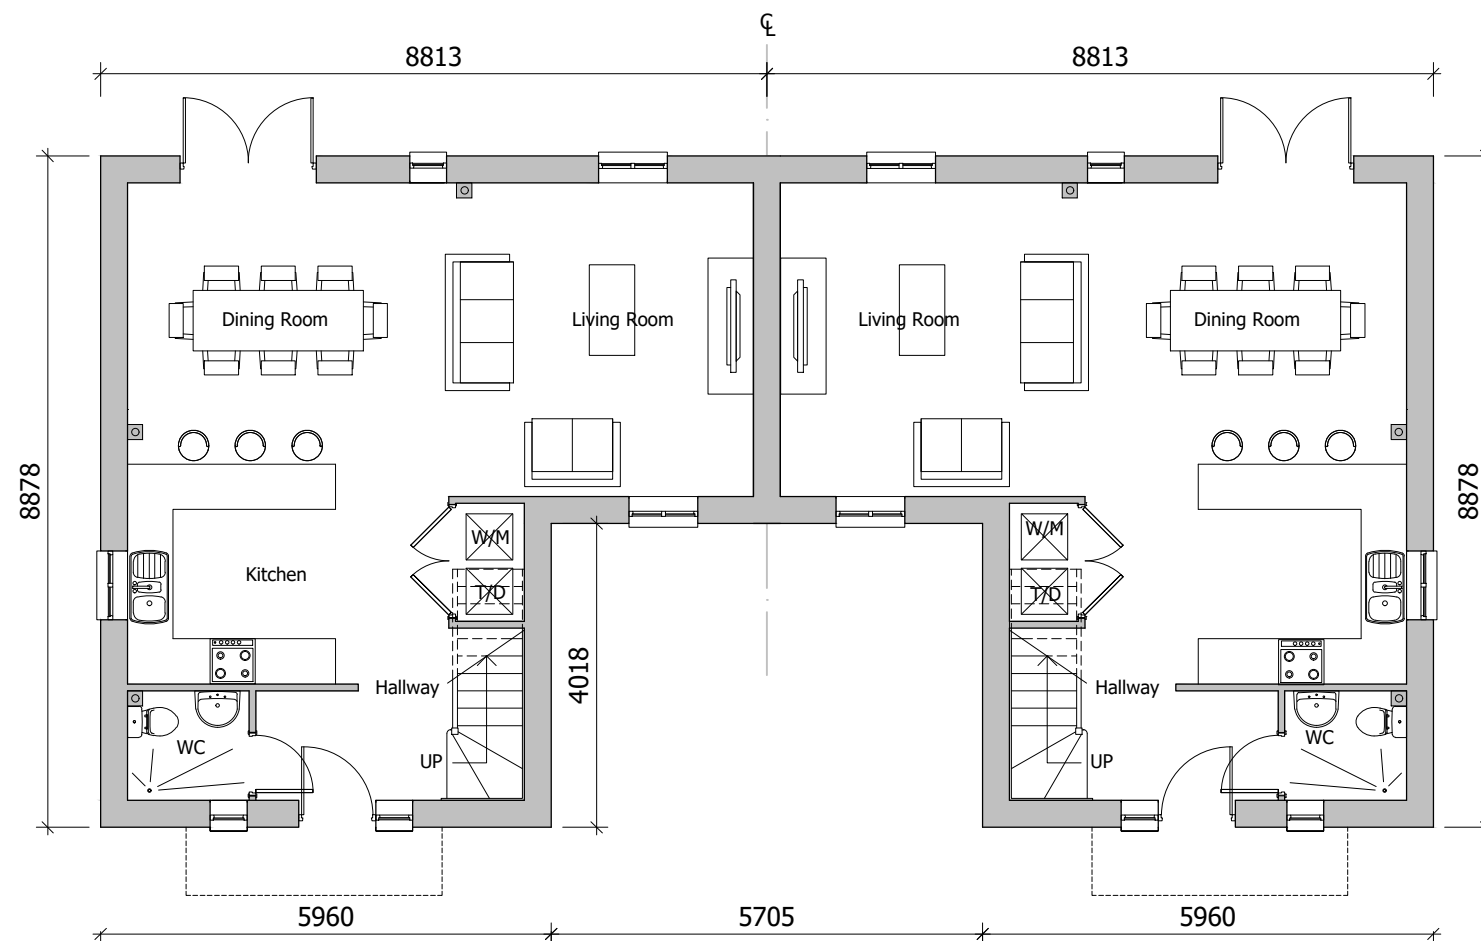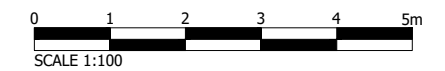

PLANNING

Project
**LAND AT TEVERSHAM ROAD
FULBOURN**

Drawing Title
**HOUSE TYPE D
FLOOR PLANS**

Date	Scale	Drawn by	Check by
06.04.21	1:100@A3	PL	ROR
Project No	Drawing No	Revision	
28815	28815-P11-40	P3	

**BARTON
WILLMORE**

Planning • Master Planning & Urban Design • Architecture •
Landscape Planning & Design • Environmental Planning • Graphic
Communication • Public Engagement • Development Economics

bartonwillmore.co.uk



Offices at Birmingham Bristol Cambridge Cardiff Ebbw Vale Edinburgh
Glasgow Leeds London Manchester Newcastle Reading Southampton