

The scaling of this drawing cannot be assured

Revision	Date	Drn	Ckd
- New HT in accordance with revised layout to LPA comments	15.04.21	PL	ROR




FRONT ELEVATION

SIDE ELEVATION 1

PLOT NUMBERS:
OPP: 77

REFER TO SITE LAYOUT MATERIAL PLAN
A-P10-017 FOR INDIVIDUAL PLOT MATERIALS
GARAGE POSITION DRAWN FOR PLOT 108 & 109.

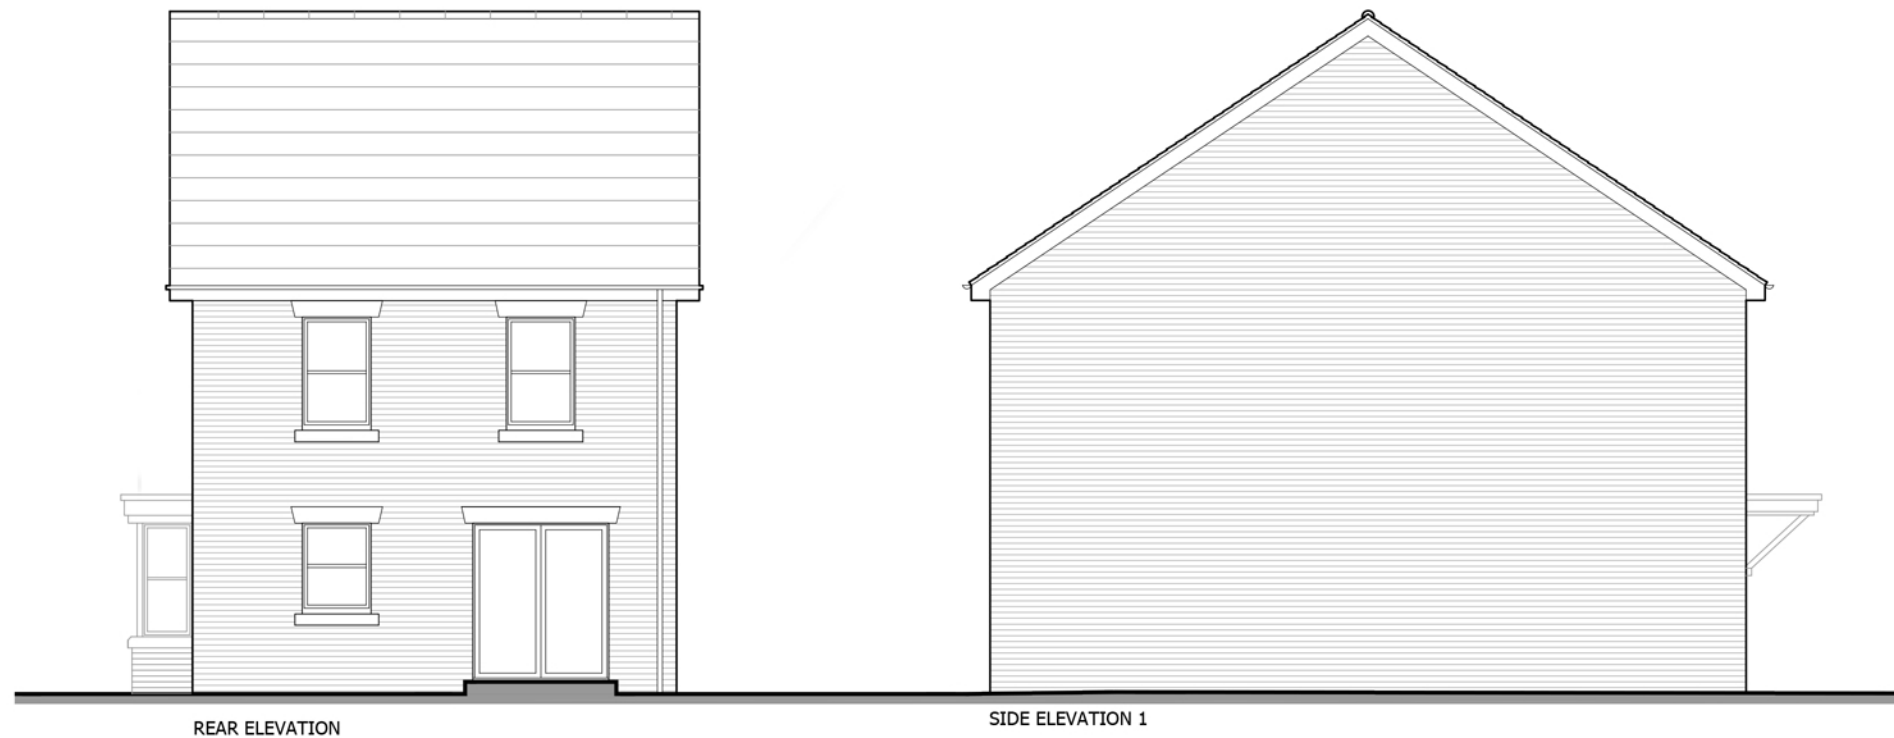

REAR ELEVATION

SIDE ELEVATION 1

PLANNING

Project
**LAND AT TEVERSHAM ROAD
FULBOURN**

Drawing Title
**HOUSE TYPE C M4(2) - DETACHED
ELEVATIONS (VILLAGE STREET)**

Date	Scale	Drawn by	Check by
06.04.21	1:100@A3	PL	ROR

Project No	Drawing No	Revision
28815	28815-P13-35	-



Planning • Master Planning & Urban Design • Architecture •
Landscape Planning & Design • Environmental Planning • Graphic
Communication • Public Engagement • Development Economics

bartonwillmore.co.uk



Offices at Birmingham Bristol Cambridge Cardiff Ebbw Vale Edinburgh
Glasgow Leeds London Manchester Newcastle Reading Southampton