
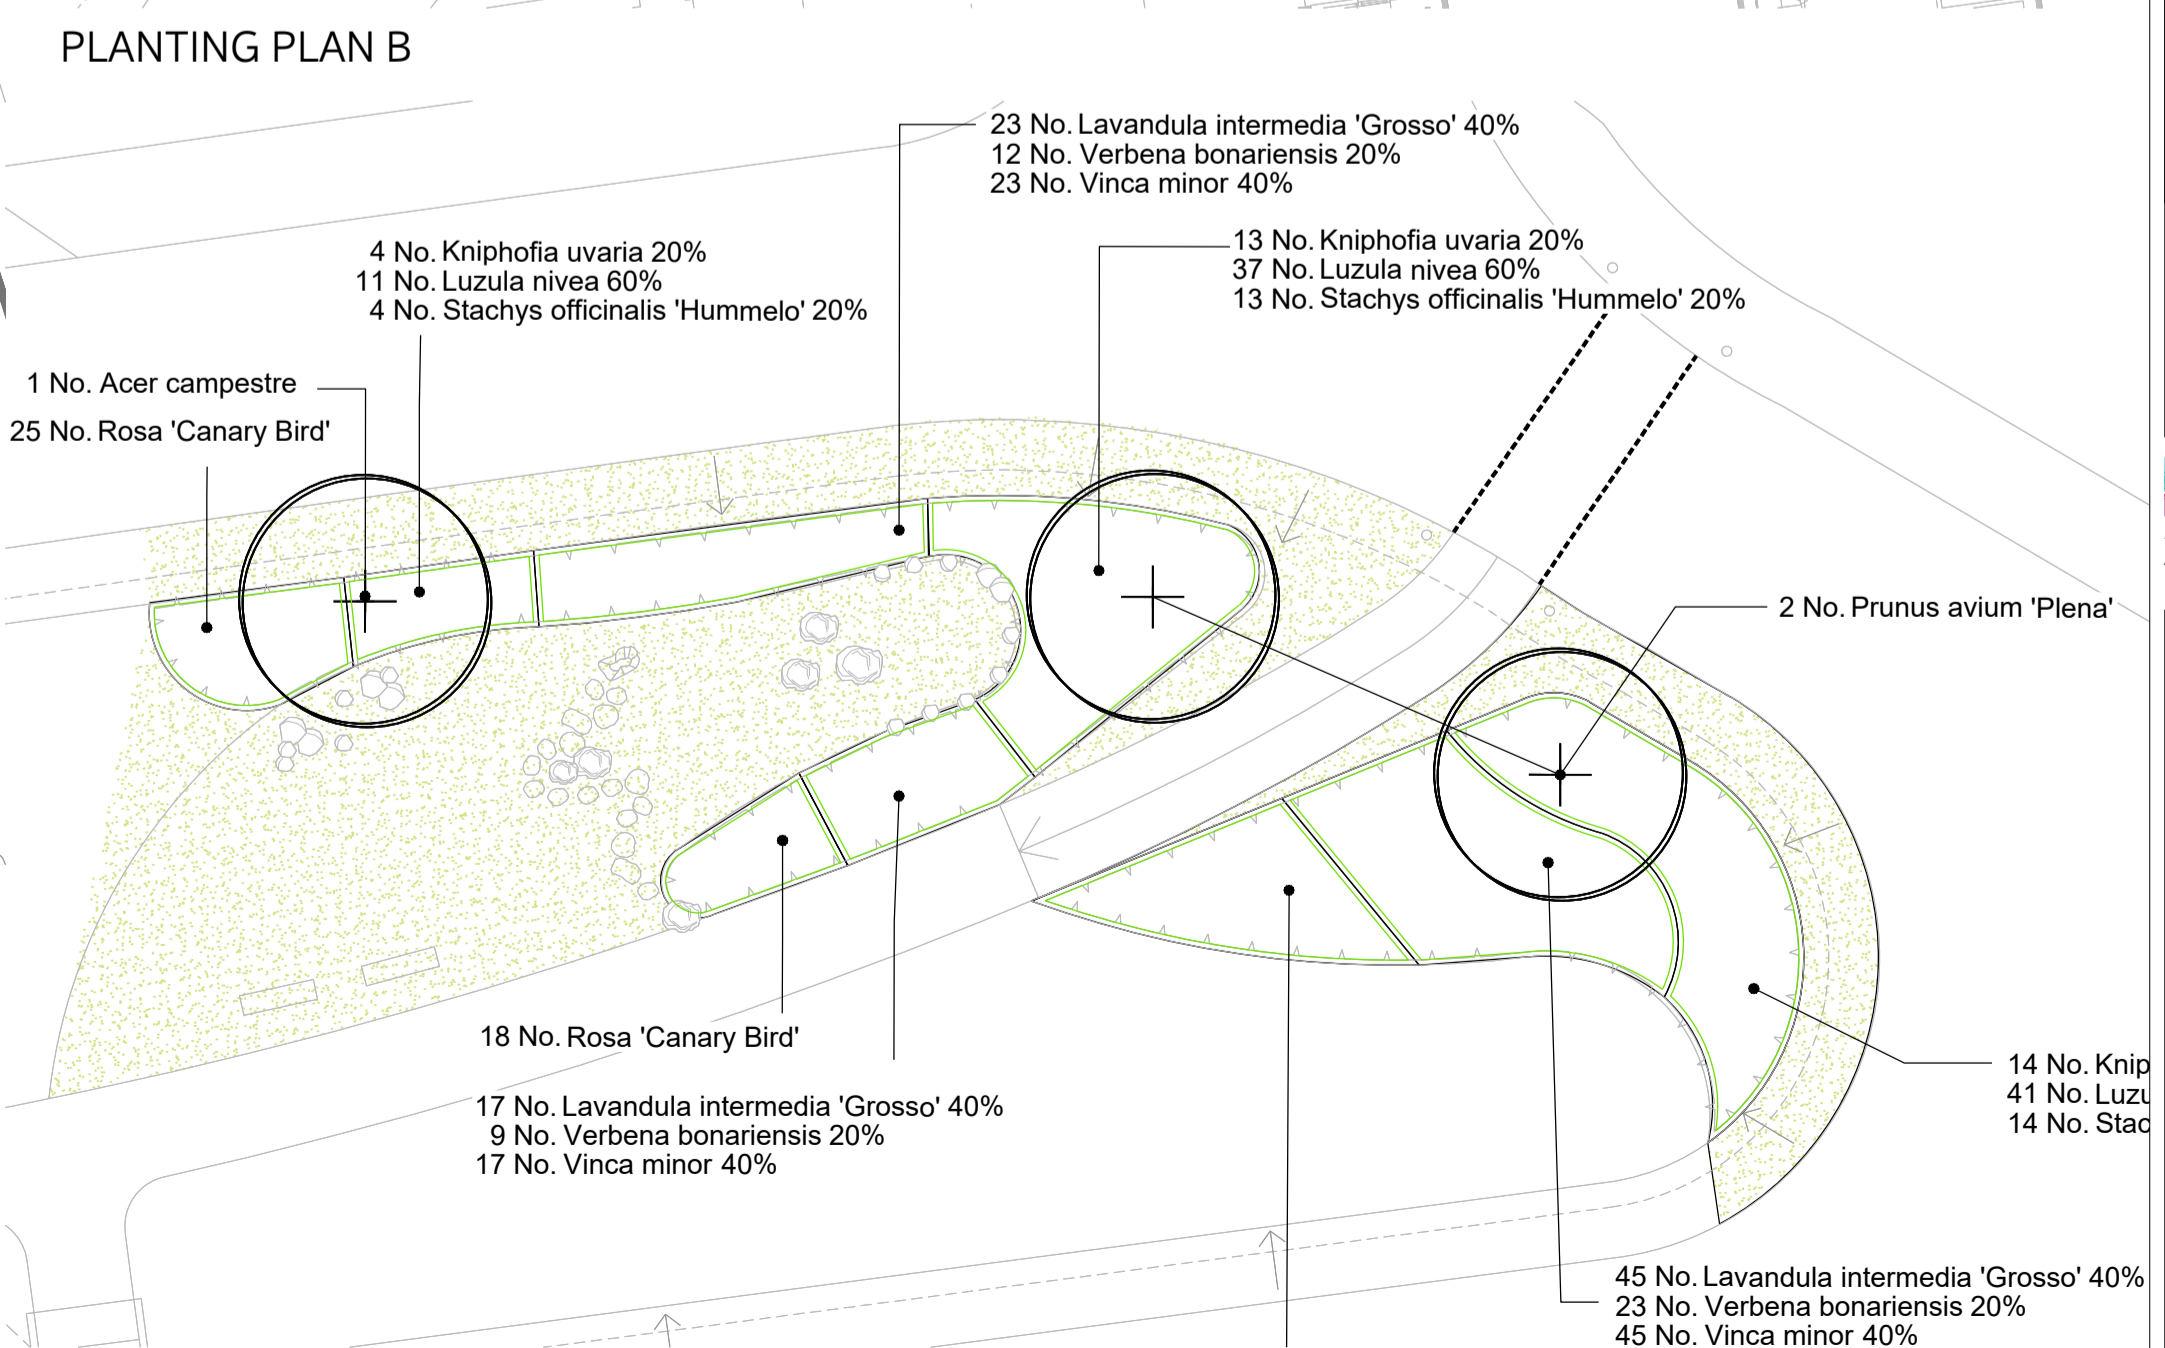


PLANTING SCHEDULE FOR DRAWING NO 4017

Trees				
Species	Number	Specification	Girth	Height
Acer campestre	7 No.	Light Standard :Clear Stem 175-200 :3 brks :RB	12-14cm	3.0-3.5m
Betula pendula	5 No.	Light Standard :Clear Stem 175-200 :3 brks :RB	12-14cm	3.5-4.0m
Prunus avium 'Plena'	9 No.	Light Standard :Clear Stem 175-200 :3 brks :RB	10-12cm	2.5-3.0m
Pyrus communis	6 No.	Light Standard :Clear Stem 175-200 :3 brks :RB	10-12cm	2.5-3.0m

Shrubs			
Number	Species	Pot Size	Density
35 No.	Lavandula angustifolia 'Hidcote'	5L	3/m ²
151 No.	Lavandula intermedia 'Grosso'	3L	5/m ²
3 No.	Ligustrum vulgare	5L	3Ctr
35 No.	Pachysandra terminalis 'Green Carpet'	5L	3/m ²
7 No.	Physocarpus opulifolius 'Diabolo'	5L	3Ctr
7 No.	Physocarpus opulifolius 'Luteus'	5L	3Ctr
106 No.	Rosa 'Canary Bird'	5L	3/m ²
29 No.	Salvia officinalis	5L	3/m ²
151 No.	Vinca minor	3L	5/m ²

Herbaceous		
Number	Species	Pot Size Density
15 No.	Achillea terracotta	5L 3/m ²
15 No.	Allium sphaerocephalon	5L 3/m ²
128 No.	Kniphofia uvaria	5L 3/m ²
331 No.	Luzula nivea	5L 3/m ²
113 No.	Stachys officinalis 'Hummelo'	5L 3/m ²
77 No.	Verbena bonariensis	3L 5/m ²

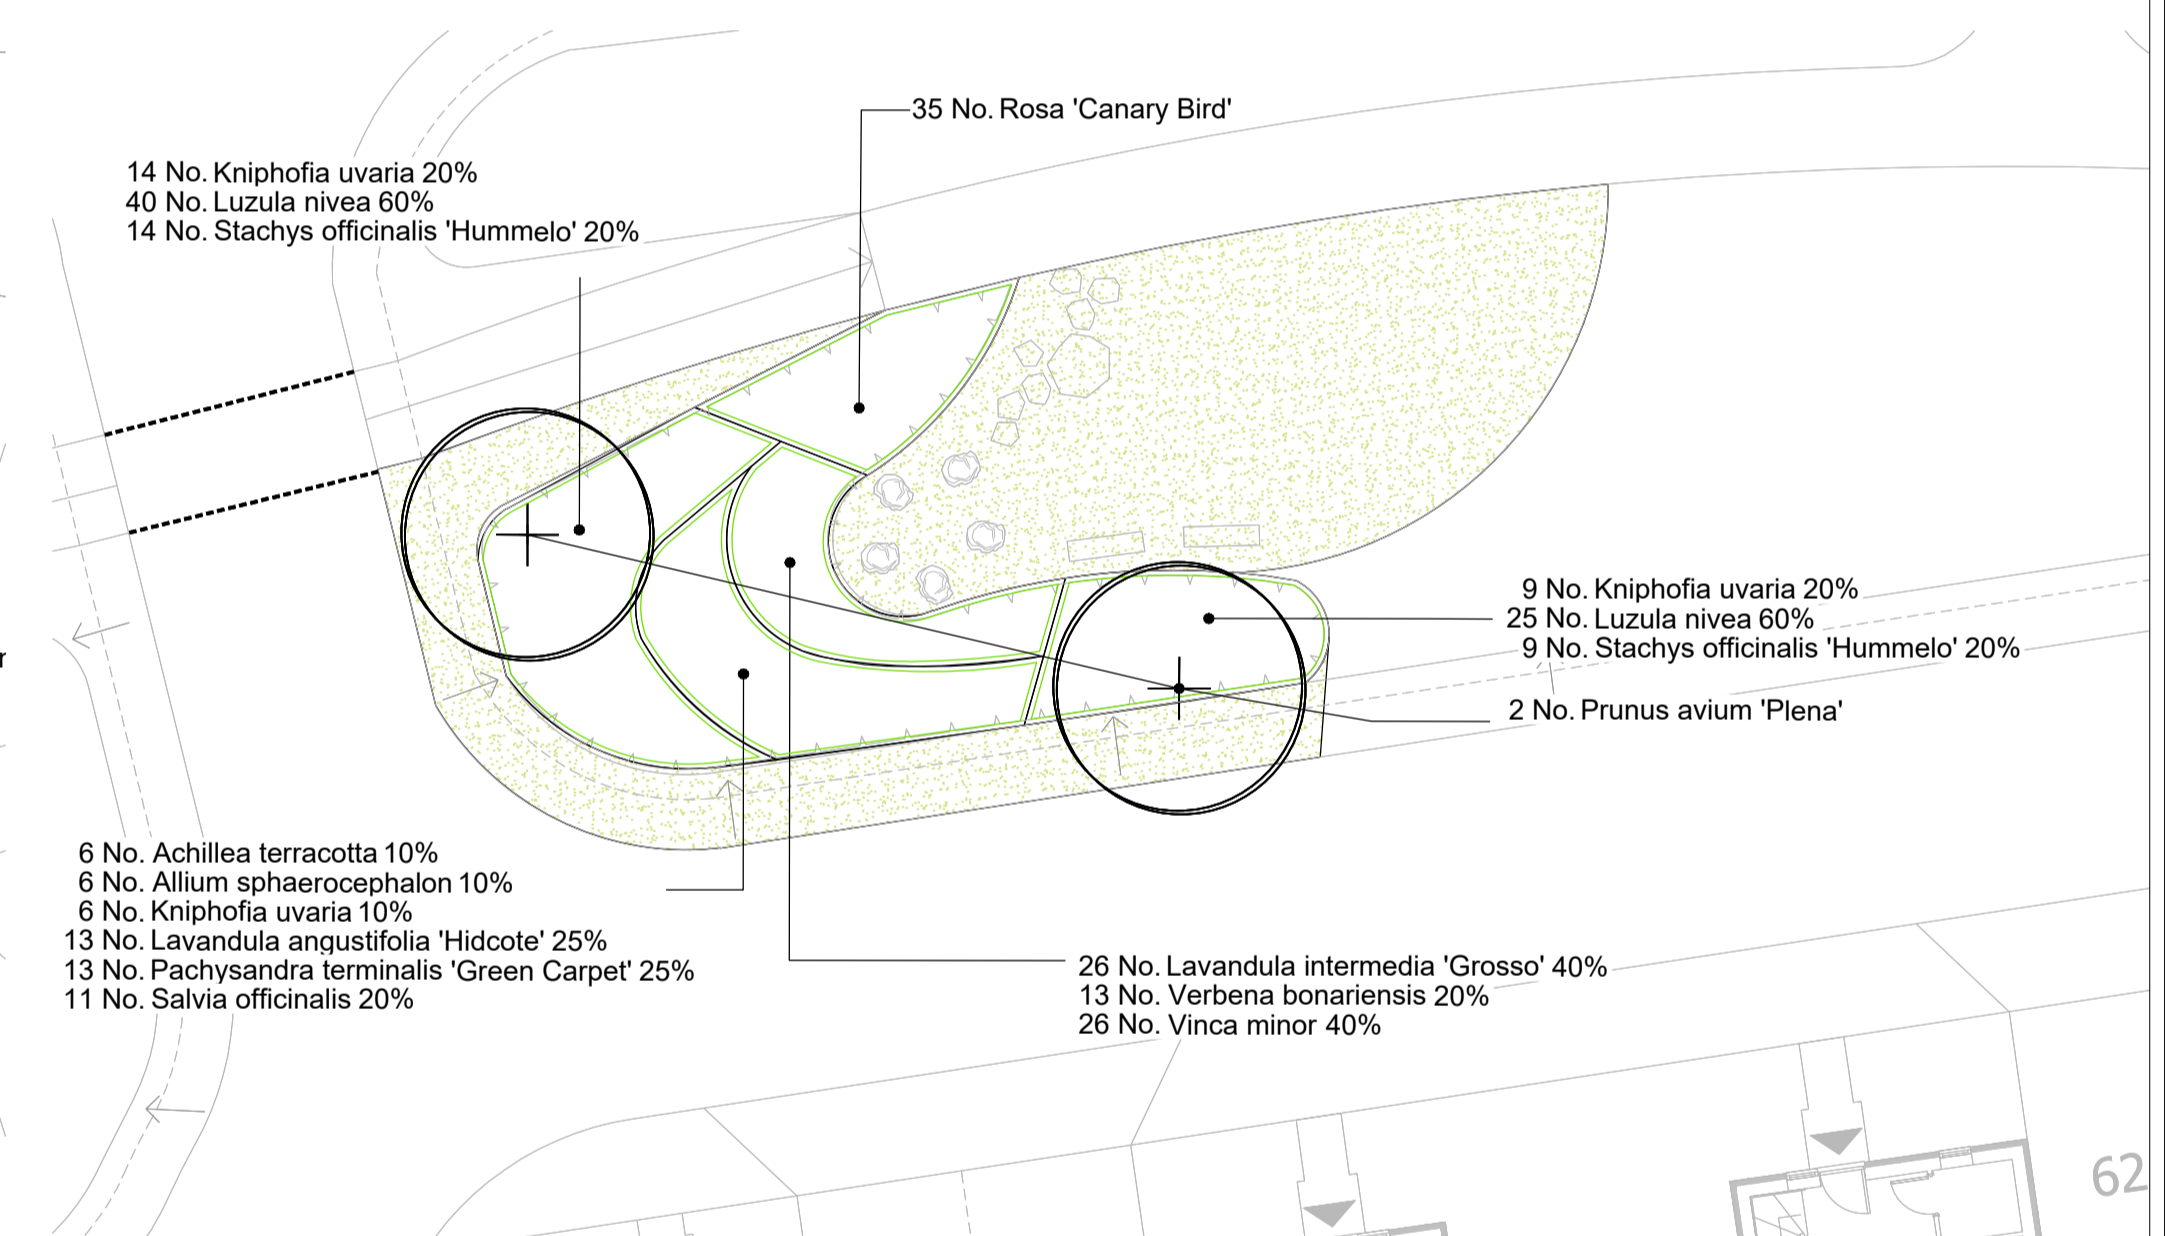


This document should not be relied on or used in circumstances other than those for which it was prepared and for which Chris Blandford Associates was commissioned. Chris Blandford Associates accepts no responsibility for this document to any other party other than the person by whom it was commissioned.

KEY

- Site / Application boundary
- Existing trees to be retained
- Proposed trees
- Proposed lawn For Play areas and landscaped open spaces
- Proposed Flowering lawn Area 422 m²

NOTE:
For overall planting schedule refer to drawing TRF-CBA-1-GF-M2-L-4011

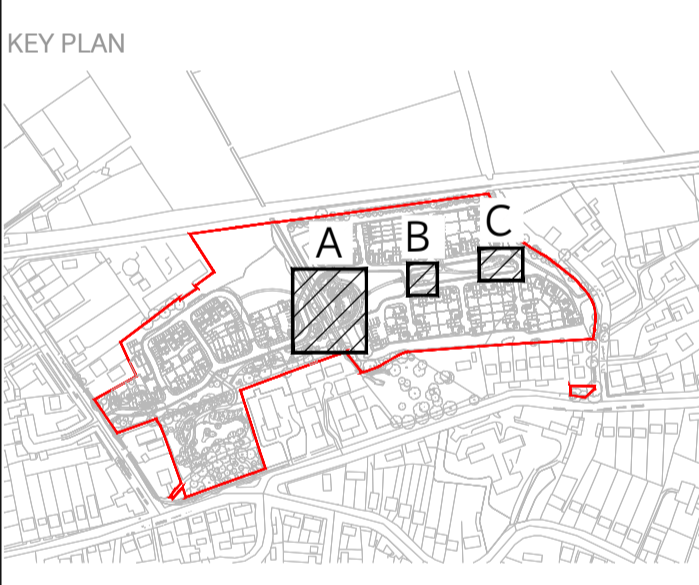

PO	13/09/19	SM	Issued For Planning
Rev	Date	Drw	Revision or reason for Issue

Scale: North Point

CHRIS BLANDFORD ASSOCIATES
landscape | environment | heritage

The Print Rooms Studio 511 164/180 Union St Waterloo London SE1 0LH
T +44 (0)20 7089 6480 E mail@cbastudios.com W www.cbastudios.com

Client
Castlefield International Limited

Project Title
TEVERSHAM ROAD FULBOURN

Drawing Series and Title
**4000 SERIES
Planting Plan Sheet 6 of 6**

Scale @ A1	Drawn	Date
1:150	SM	SEP 2019
	Approved	AS
		FOR PLANNING

Drawing number
TRF-CBA-1-GF-M2-L-4017

Revision
PO