


SECTION A



SECTION B



SECTION C

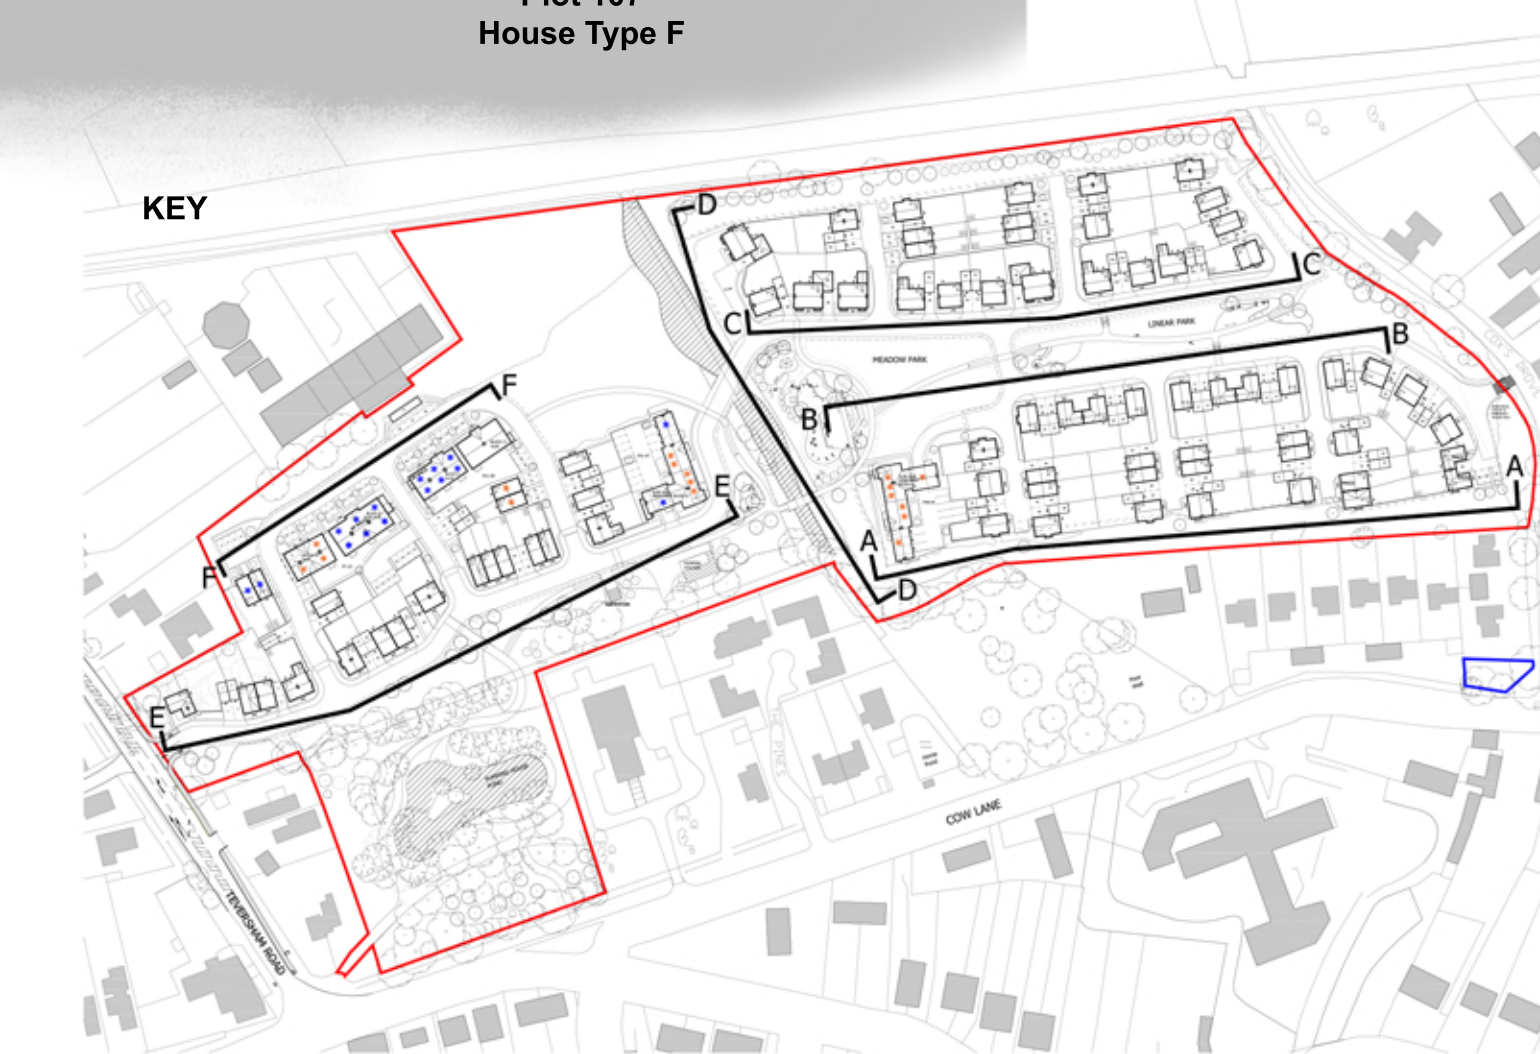

**PLANNING**  
 Project  
 LAND AT TEVERSHAM ROAD  
 FULBOURN  
 Drawing Title  
 STREET ELEVATIONS  
 SHEET 1 OF 2  
 Date  
 25.10.19  
 Project No  
 28815  
 Scale  
 1:200 (A3)  
 1:400 (A2)  
 Drawing No  
 A-P13-010  
 Drawn by  
 SB  
 Check by  
 CB  
 Revision  
 P1