




The scaling of this drawing cannot be assured

Revision	Date	Drn	Ckd
-	30.08.19	EM	CB
P1	28.02.20	ROR	ST
Revisions undertaken to LPA consultation responses and feedback			
P2	08.06.20	ROR	PN
Revisions in response to LPA comments			

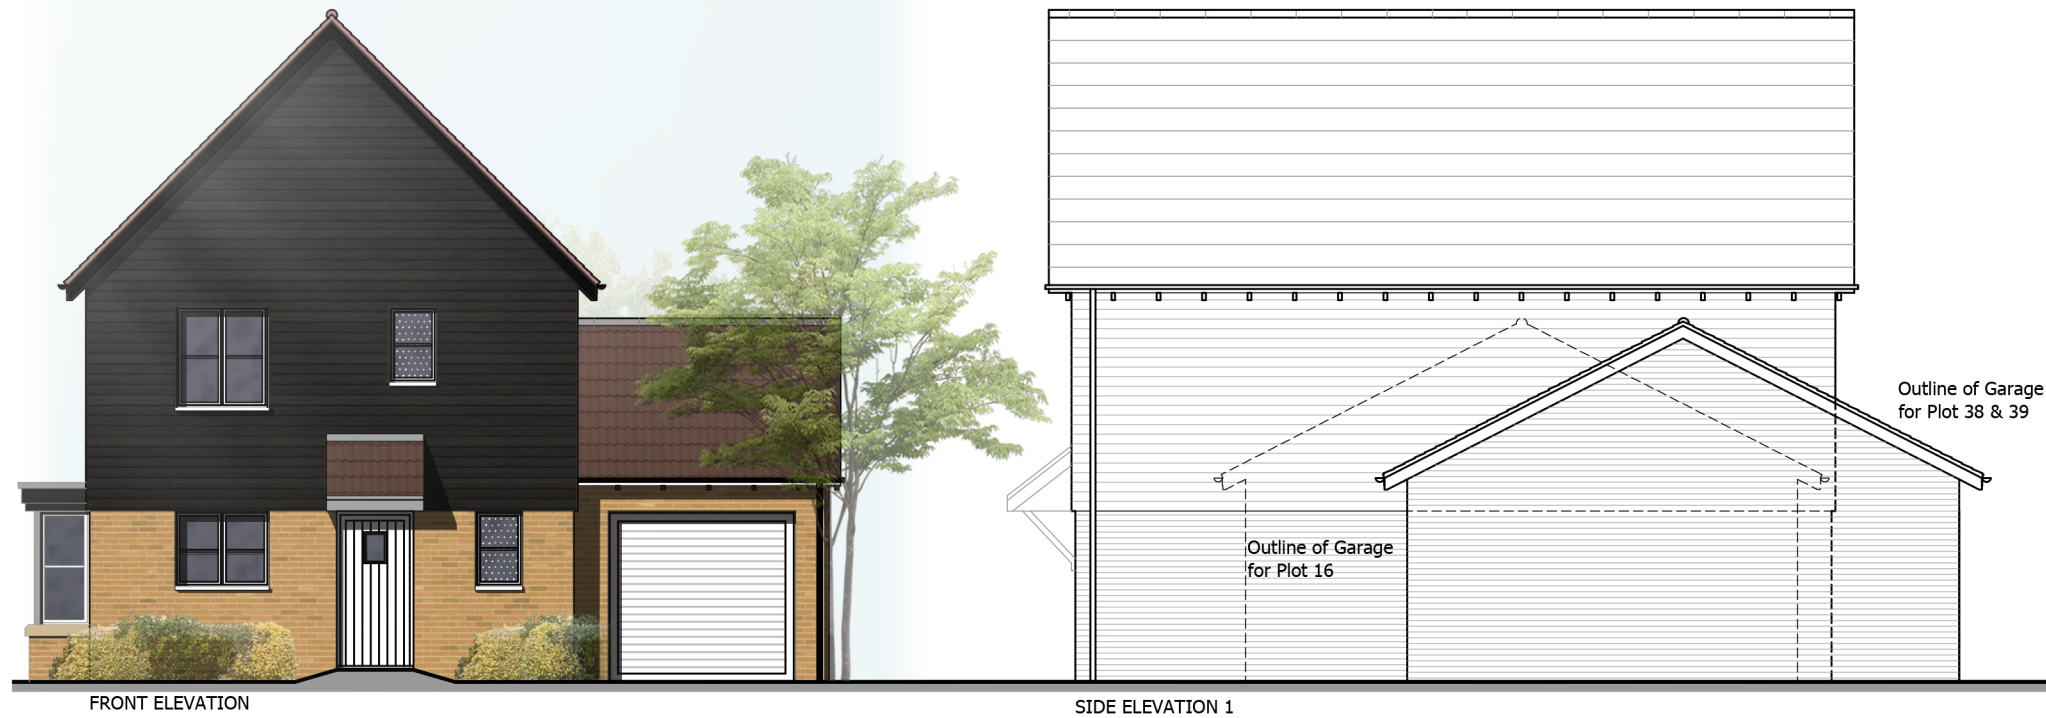

PLOT NUMBERS:
AS: 16, 38, 39

REFER TO SITE LAYOUT MATERIAL PLAN
A-P10-017 FOR INDIVIDUAL PLOT MATERIALS
GARAGE POSITION DRAWN FOR PLOT 16.

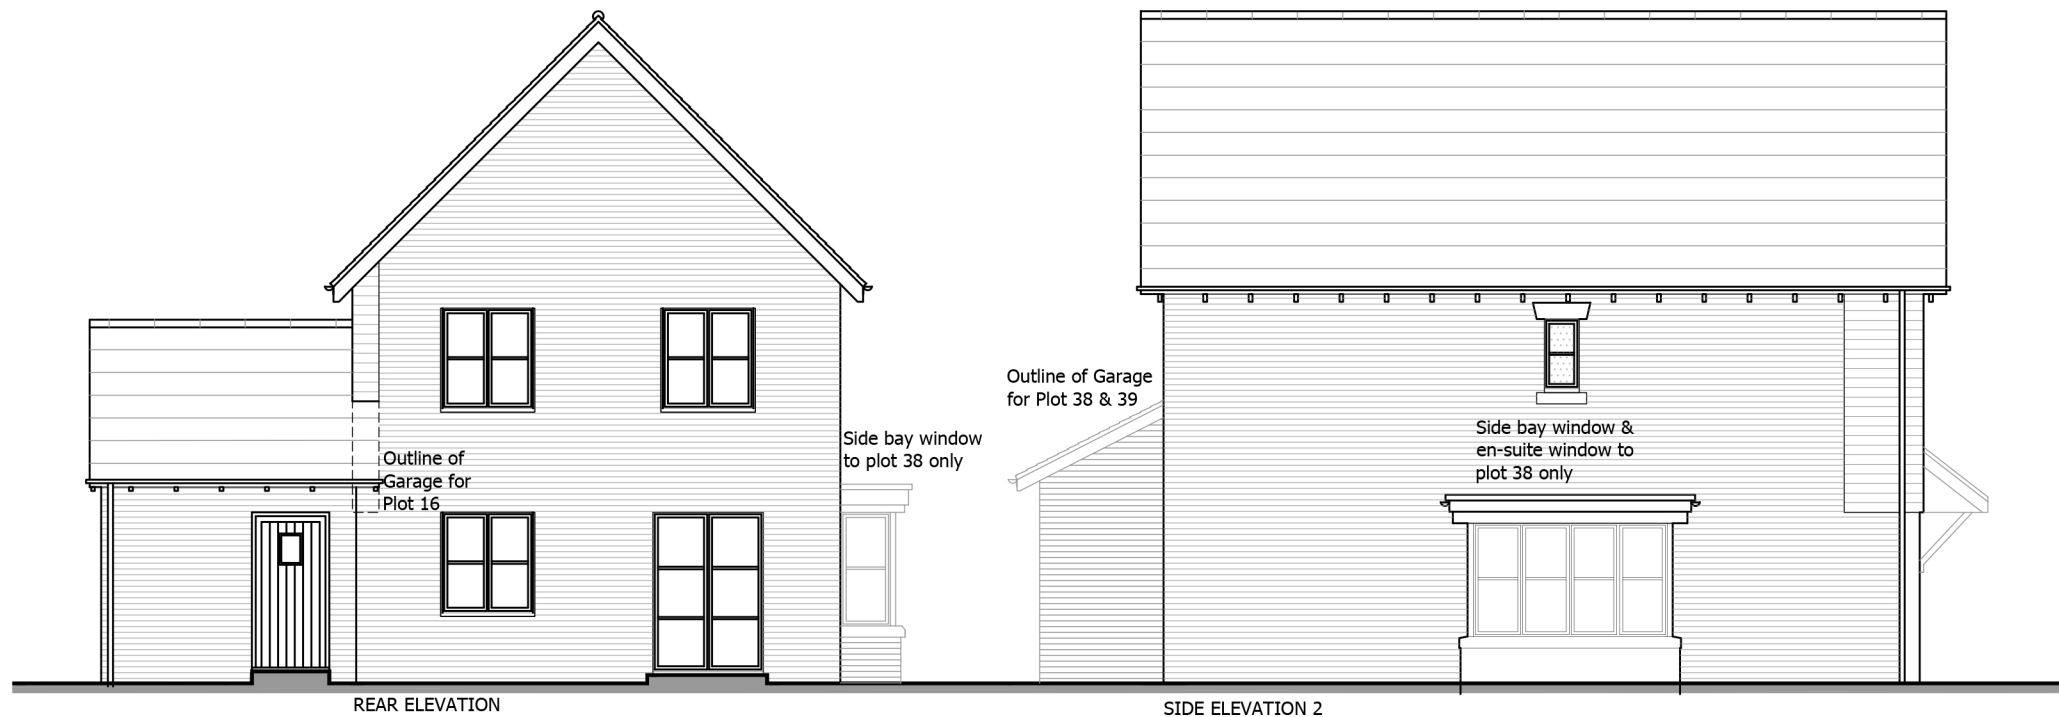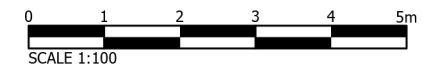

PLANNING

Project
**LAND AT TEVERSHAM ROAD
FULBOURN**

Drawing Title
**HOUSE TYPE C2 - DETACHED
ELEVATIONS (VILLAGE LANE)**

Date	Scale	Drawn by	Check by
15.07.19	1:100@A3	WL	ST

Project No	Drawing No	Revision
28815	28815-P13-32	P2



Planning • Master Planning & Urban Design • Architecture •
Landscape Planning & Design • Environmental Planning • Graphic
Communication • Public Engagement • Development Economics

bartonwillmore.co.uk



Offices at Birmingham Bristol Cambridge Cardiff Ebbwfleet Edinburgh
Glasgow Leeds London Manchester Newcastle Reading Southampton