


- Planting - Green/Brown roof
- Ornamental Planting in Amenity Areas
- Planting - Estimated Green/Brown roof to be confirmed at detailed submission
- Planting - Phase 1 retrofit to paths Green/Brown roof
- Seeding - Phase 1 enhancements Green/Brown roof
- Community gardens
- Vines in planters tied to vertical stainless steel cables to grow on facade
- Proposed trees - Small
- Amenity Residential
- Amenity Commercial
- Plant + core/access areas (final plant to be confirmed)
- Parking (MSCP)
- Solar panel (final PVs to be confirmed)

NOTES

DO NOT SCALE FROM THIS DRAWING
 Contractors, sub-contractors and suppliers are to verify any critical dimensions on site prior to commencing work, fabrication or construction of any elements.
 Any discrepancies or errors must be brought to the attention of Robert Myers Associates.
 All structural elements are shown indicatively. For all elements of structure, refer to structural engineers' and specialist sub-contractor/fabricators' design, detail and specification.
 The drawings are to be read in conjunction with all relevant landscape architect, consultant and specialist drawings.
 This drawing is to be read specifically in conjunction with:
 630_01(MP)001 Landscape Masterplan; and
 630_01(MP)002 Ecology Strategy Ground Floor.

LOCATION PLAN

SCALE: NTS

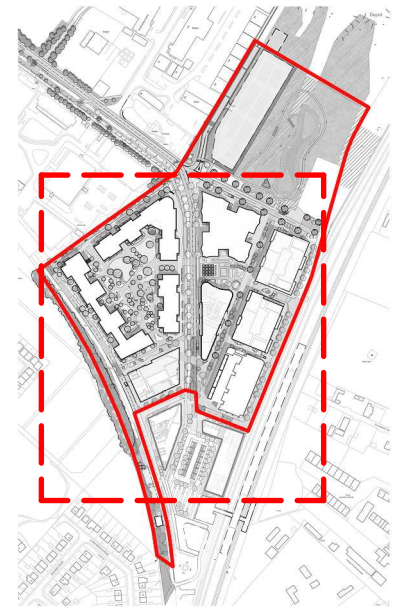

PURPOSE OF ISSUE

Rev:	Date:	Drawing Status:
P1	27.05.22	FOR PLANNING

REVISIONS

Rev:	Date:	Description:
P1	27.05.22	First Issue

CAMBRIDGE NORTH

Client:	Brookgate	
Drawing:	Ecology Strategy Roof	
Project No:	630_01	
Drawing No:	630_01 (MP) 003	
Scale:	1:1500 @ A3	Rev:P1
Date:	May 2022	Drawn: EL
Checked: JB		PM Checked: RM

Robert Myers Associates
 LANDSCAPE ARCHITECTURE

13-15 Covent Garden
 Cambridge
 CB1 2HS
 Tel: +44 (0) 1223 351400
 info@robertmyers-associates.co.uk
 www.robertmyers-associates.co.uk

DO NOT SCALE FROM THIS DRAWING
 © Robert Myers Associates