

Number of Visitor Cycle Stands  
 73 - Standard Sheffield stands (146 spaces)  
 10 - Oversized Sheffield stands (20 spaces)



**P-1 Furniture Strategy (East)**  
 Scale 1:1000 @ A3

- KEY**
- Site boundary
  - Block bench in Corten steel with timber seating  
‘San Marco’ by Streetlife or similar approved; 1500mm length
  - Timber topped slatted bench with backrest atop polished concrete base.  
Streetlife timber slatted seats and backs with intermittent armrests; affixed to angled concrete base; length 3000mm
  - Concrete angular modular bench  
‘Mesa’ by Furnitubes; Colour: Light Grey; with 120 deg Elbow module
  - Timber slat seating incorporated into raised corten planters.  
‘Plateu’ by Logic or similar; in FSC hardwood, with partial backs and single armrests. With lighting strips to bases in Chesterton Square.
  - Timber slatted bench on steel legs  
‘Plateu’ by Logic or similar; in FSC hardwood, with partial backs and single armrests; legs in powder coated steel; 1980x695 (lxw).
  - Long polished concrete benches  
‘Abril’ by Escofet or similar; 2960 x 750 x 450mm (lxwxh)
  - Inset timber seats to oversize ‘steps’  
FSC hardwood slats, 600 x 1000mm affixed to concrete ‘risers’
  - Tree grilles in Corten steel grid mesh  
1200x1200mm ‘Transparent’ by Streetlife or similar
  - /// Sheffield stainless steel cycle stands  
Either angled where space is limited or at 90 deg; includes some long stands for non-standard cycles
  - Ventilation grille to basement
  - Ventilation grille to face of benches
  - Corten railing to cycle lane/swale interface  
‘Wild Bowie’ or similar by Streetlife
  - Stainless steel bollard, 140mm diam  
Marshalls Geo or similar. With locking key for fire access

**NOTES**

DO NOT SCALE FROM THIS DRAWING  
 Contractors, sub-contractors and suppliers are to verify any critical dimensions on site prior to commencing work, fabrication or construction of any elements.  
 Any discrepancies or errors must be brought to the attention of Robert Myers Associates.  
 All structural elements are shown indicatively. For all elements of structure, refer to structural engineers' and specialist sub-contractor/fabricators' design, detail and specification.  
 The drawings are to be read in conjunction with all relevant landscape architect, consultant and specialist drawings.  
 This drawing is to be read specifically in conjunction with:  
 630\_01(DN)002 Outline Landscape Specification;  
 630\_01(MP)015 Furniture Strategy (West); and  
 630\_01(MP)017 Furniture Strategy (Wild Park).

**LOCATION PLAN SCALE: NTS**

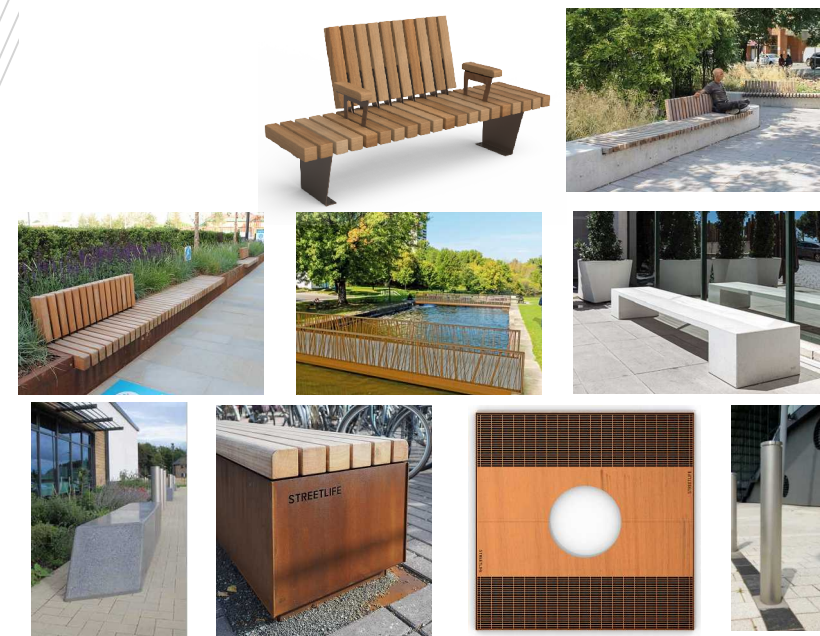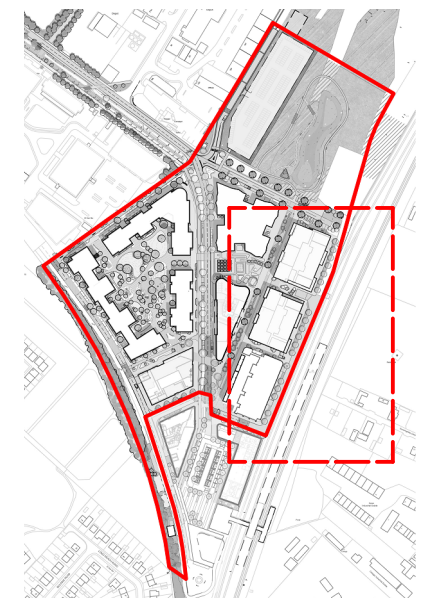

**PURPOSE OF ISSUE**

Rev:	Date:	Drawing Status:
P1	27.05.22	FOR PLANNING

**REVISIONS**

Rev:	Date:	Description:
P1	27.01.22	First Issue

**CAMBRIDGE NORTH**

Client: Brookgate  
 Drawing: Furniture Strategy (East)  
 Project No: 630\_01  
 Drawing No: 630\_01(MP)016  
 Scale: 1:1000 @ A3  
 Date: May 2022  
 Checked: JB  
 Rev: P1  
 Drawn: EL  
 PM Checked: RM



13-15 Covent Garden  
 Cambridge  
 CB1 2HS  
 Tel: +44 (0) 1223 351400

info@robertmyers-associates.co.uk  
 www.robertmyers-associates.co.uk  
 DO NOT SCALE FROM THIS DRAWING  
 © Robert Myers Associates