


NOTES

DO NOT SCALE FROM THIS DRAWING
TO BE READ IN COLOUR
Contractors, sub-contractors and suppliers are to verify any critical dimensions on site prior to commencing work, fabrication or construction of any elements.
Any discrepancies or errors must be brought to the attention of Robert Myers Associates.
All structural elements are shown indicatively. For all elements of structure, refer to structural engineers' and specialist sub-contractor/fabricators' design, detail and specification.
The drawings are to be read in conjunction with all relevant landscape architect, consultant and specialist drawings.
This drawing is to be read specifically in conjunction with:
630_01(MP)001 Landscape Masterplan;
630_01(MP)204 Station Row Features;
630_01(SC)002 Station Row - Swale Causeway;
630_01(SC)003 Station Row - Swale Steps; and
630_01(SC)004 Station Row - Swale Benches.

LOCATION PLAN

SCALE: NTS

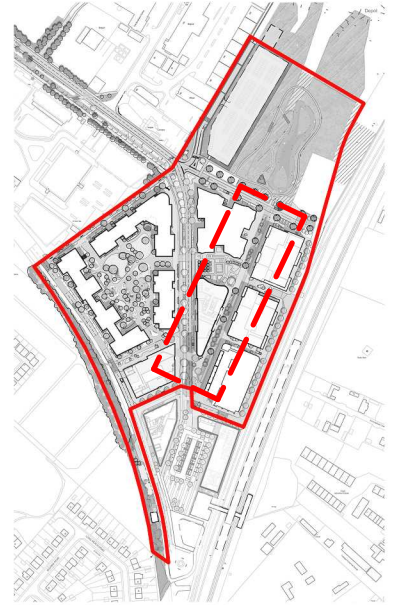

PURPOSE OF ISSUE

Rev:	Date:	Drawing Status:
P1	27.05.22	FOR PLANNING

REVISIONS

Rev:	Date:	Description:
P1	27.05.22	First Issue

CAMBRIDGE NORTH

Client: Brookgate
Drawing: Station Row
Project No: 630_01
Drawing No: 630_01(MP)203
Scale: 1:750
Date: May 2022
Checked: JB
Rev: P1
Drawn: EH
PM Checked: RM



13-15 Covent Garden
Cambridge
CB1 2HS
Tel: +44 (0) 1223 351400
info@robertmyers-associates.co.uk
www.robertmyers-associates.co.uk

DO NOT SCALE FROM THIS DRAWING
© Robert Myers Associates

Multistem trees and shrubs

Seating steps providing access to swale

Causeway crossing point with large tree species in hard paving

3.5m width cycle route

Moisture tolerant ornamental grasses and flowering perennials

