


01 Short section AA

1 Milton Avenue S4 office

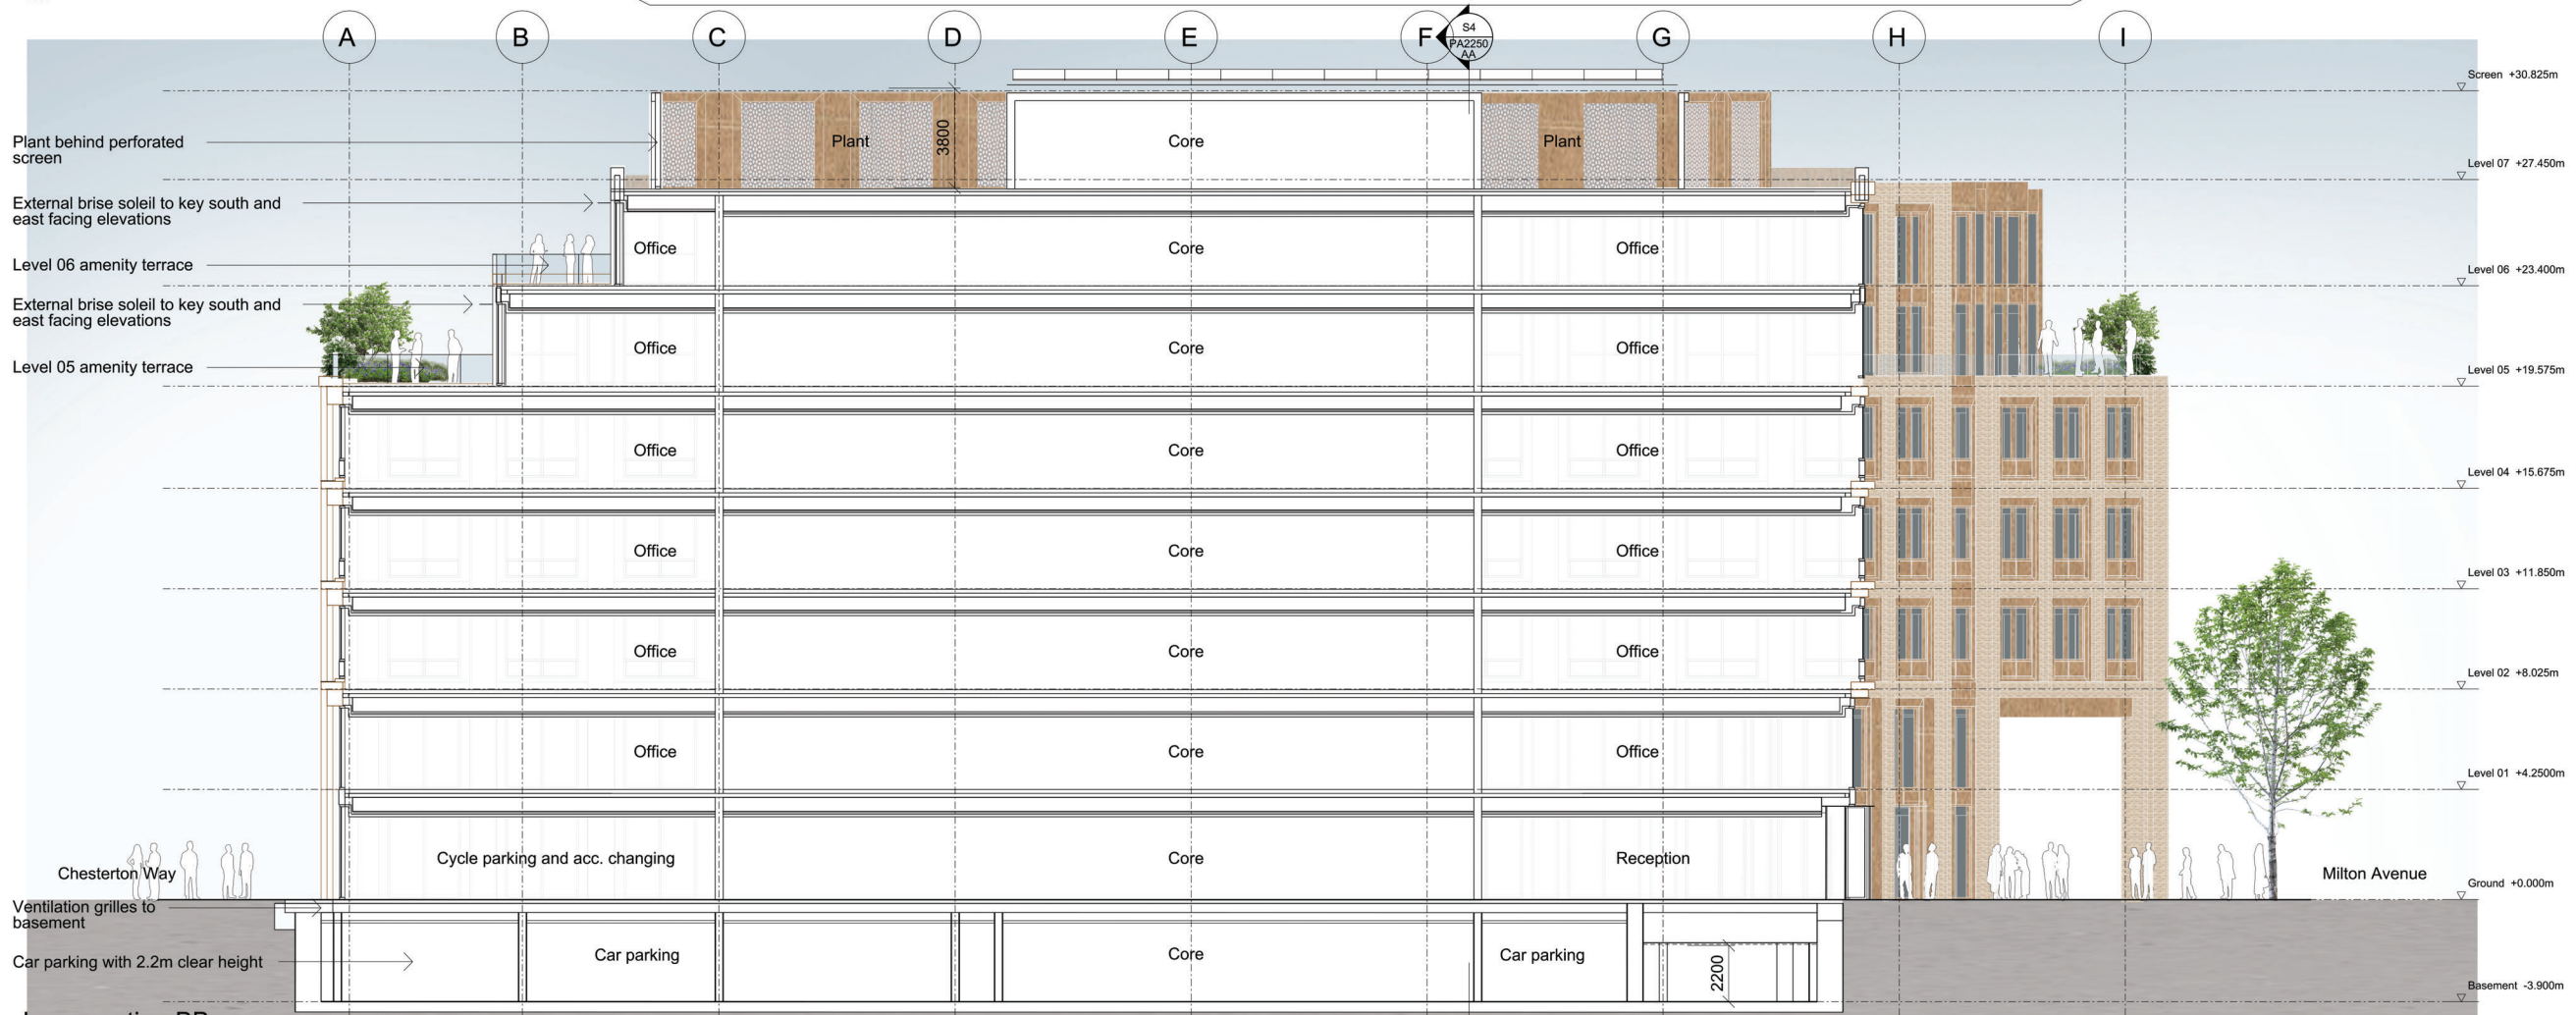

02 Long section BB

1 Milton Avenue S4 office

Illustrative rendered elevation - please note planting is indicative, refer to landscape architect's plans for location and details

1:100

- General Notes
1. Dimensions are in millimetres unless stated otherwise.
  2. Levels are in metres AOD unless stated otherwise.
  3. Dimensions govern. Do not scale off drawing.
  4. All dimensions to be verified on site before proceeding.
  5. All discrepancies to be notified in writing to Make Limited.
- © Make Limited 2022

00	27.05.22	Planning submission	GW
Rev	Date	Reason For Issue	Chk


**FOR PLANNING**

DRAWING STATUS

**make**  
 32 Cleveland Street  
 London, W1T 4JY  
 tel +44 (0) 20 7636 5151  
 info@makearchitects.com  
 www.makearchitects.com

Client

**BROOKGATE**

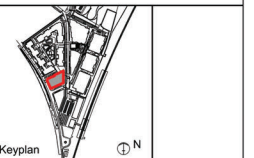

Project  
**Cambridge North Masterplan**

Drawing Title  
**S4 Section AA and Section BB (Short and Long Section)**

Scale	Paper Size	Date
1: 100	@A0	27.05.22

Project No.	Draw No.	Rev No.
1781	PA2250	00