


01 Short section BB
1:100

1 Station Row S6 laboratory

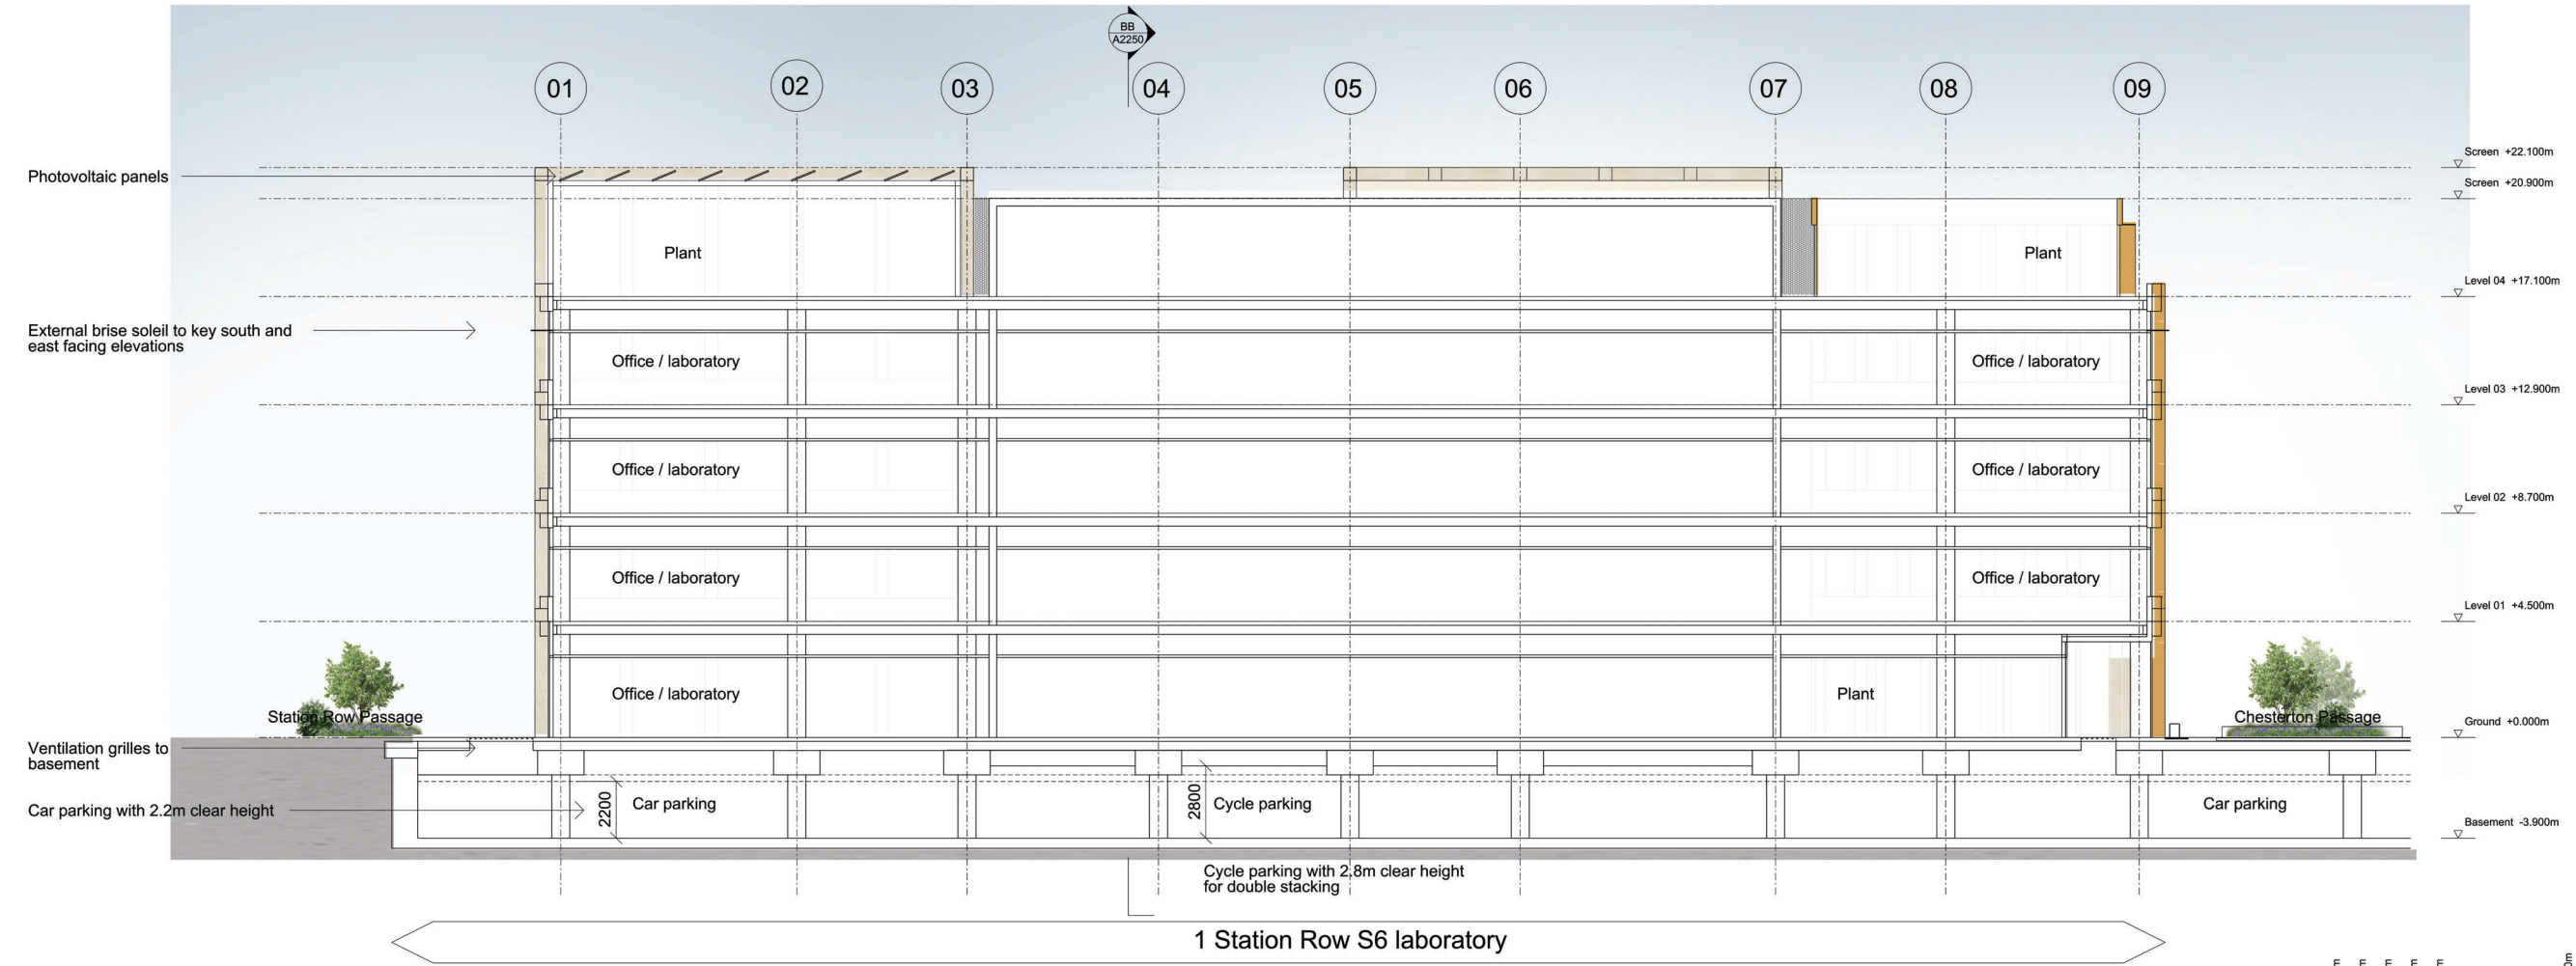

02 Part long section AA
1:100

Illustrative rendered elevation - please note planting is indicative, refer to landscape architect's plans for location and details

1 Station Row S6 laboratory



- General Notes
1. Dimensions are in millimetres unless stated otherwise.
 2. Levels are in metres AOD unless stated otherwise.
 3. Dimensions govern. Do not scale off drawing.
 4. All dimensions to be verified on site before proceeding.
 5. All discrepancies to be notified in writing to Make Limited.
- © Make Limited 2022

Rev	Date	Reason For Issue	Chk
00	27.05.22	Planning submission	GW

FOR PLANNING

DRAWING STATUS

make


32 Cleveland Street
London, W1T 4JY

tel +44 (0) 20 7636 5151

info@makearchitects.com
www.makearchitects.com

Client

BROOKGATE

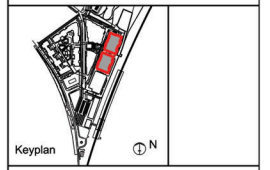

Project

Cambridge North Masterplan

Drawing Title

S6 Section BB and Section AA
(Short and Long Section)

Scale	Paper Size	Date
1: 100	@A0	27.05.22
Project No.	Draw No.	Rev No.
1818	PA2250	00