



**NOTES**

DO NOT SCALE FROM THIS DRAWING TO BE READ IN COLOUR

Contractors, sub-contractors and suppliers are to verify any critical dimensions on site prior to commencing work, fabrication or construction of any elements. Any discrepancies or errors must be brought to the attention of Robert Myers Associates.


All structural elements are shown indicatively. For all elements of structure, refer to structural engineers' and specialist sub-contractor/fabricators' design, detail and specification.

The drawings are to be read in conjunction with all relevant landscape architect, consultant and specialist drawings.

This drawing is to be read specifically in conjunction with:

- 630\_01(MP)001 Landscape Masterplan.
- 630\_01(MP) 021 Wild Park and Aggregates interface
- 630\_01(MP)007 Hard Landscape Strategy (Wild Park)

LOCATION PLAN SCALE: NTS

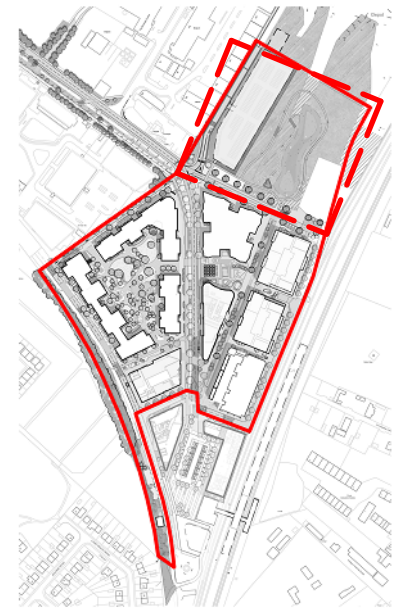

**PURPOSE OF ISSUE**

| Rev: | Date:    | Drawing Status: |
|------|----------|-----------------|
| P1   | 10.06.22 | FOR PLANNING    |
| P2   | 10.10.22 | FOR PLANNING    |

**REVISIONS**

| Rev: | Date:    | Description:                       |
|------|----------|------------------------------------|
| P2   | 10.10.22 | Allotments and amenity areas added |

**CAMBRIDGE NORTH**

|             |               |
|-------------|---------------|
| Client:     | Brookgate     |
| Drawing:    | Wild Park     |
| Project No: | 630_01        |
| Drawing No: | 630_01(MP)209 |
| Scale:      | 1:750@A3      |
| Date:       | June 2022     |
| Checked:    | JB            |
| Rev:        | P2            |
| Drawn:      | EH            |
| PM Checked: | RM            |

**Robert Myers Associates**  
LANDSCAPE ARCHITECTURE

13-15 Covent Garden  
Cambridge  
CB1 2HS

Tel: +44 (0) 1223 351400

info@robertmyers-associates.co.uk  
www.robertmyers-associates.co.uk

DO NOT SCALE FROM THIS DRAWING  
© Robert Myers Associates

