

LEGEND

- Green Belt
- Developments under construction / permitted
- Conservation Area
- Registered Park and Garden
- Scheduled Monument
- I  II\*  II Listed Building

# LD A DESIGN

PROJECT TITLE  
CAMBRIDGE GREEN BELT STUDY

DRAWING TITLE  
Figure 4:  
Cultural Designations


ISSUED BY	Peterborough	T: 01733 310 471
DATE	November 2015	DRAWN MPa
SCALE @A3	1:55,000	CHECKED RK
STATUS	Final	APPROVED ChC


**DWG. NO. 4732\_004**

No dimensions are to be scaled from this drawing.  
All dimensions are to be checked on site.  
Area measurements for indicative purposes only.






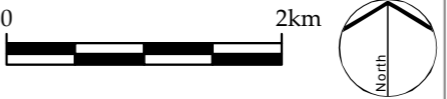

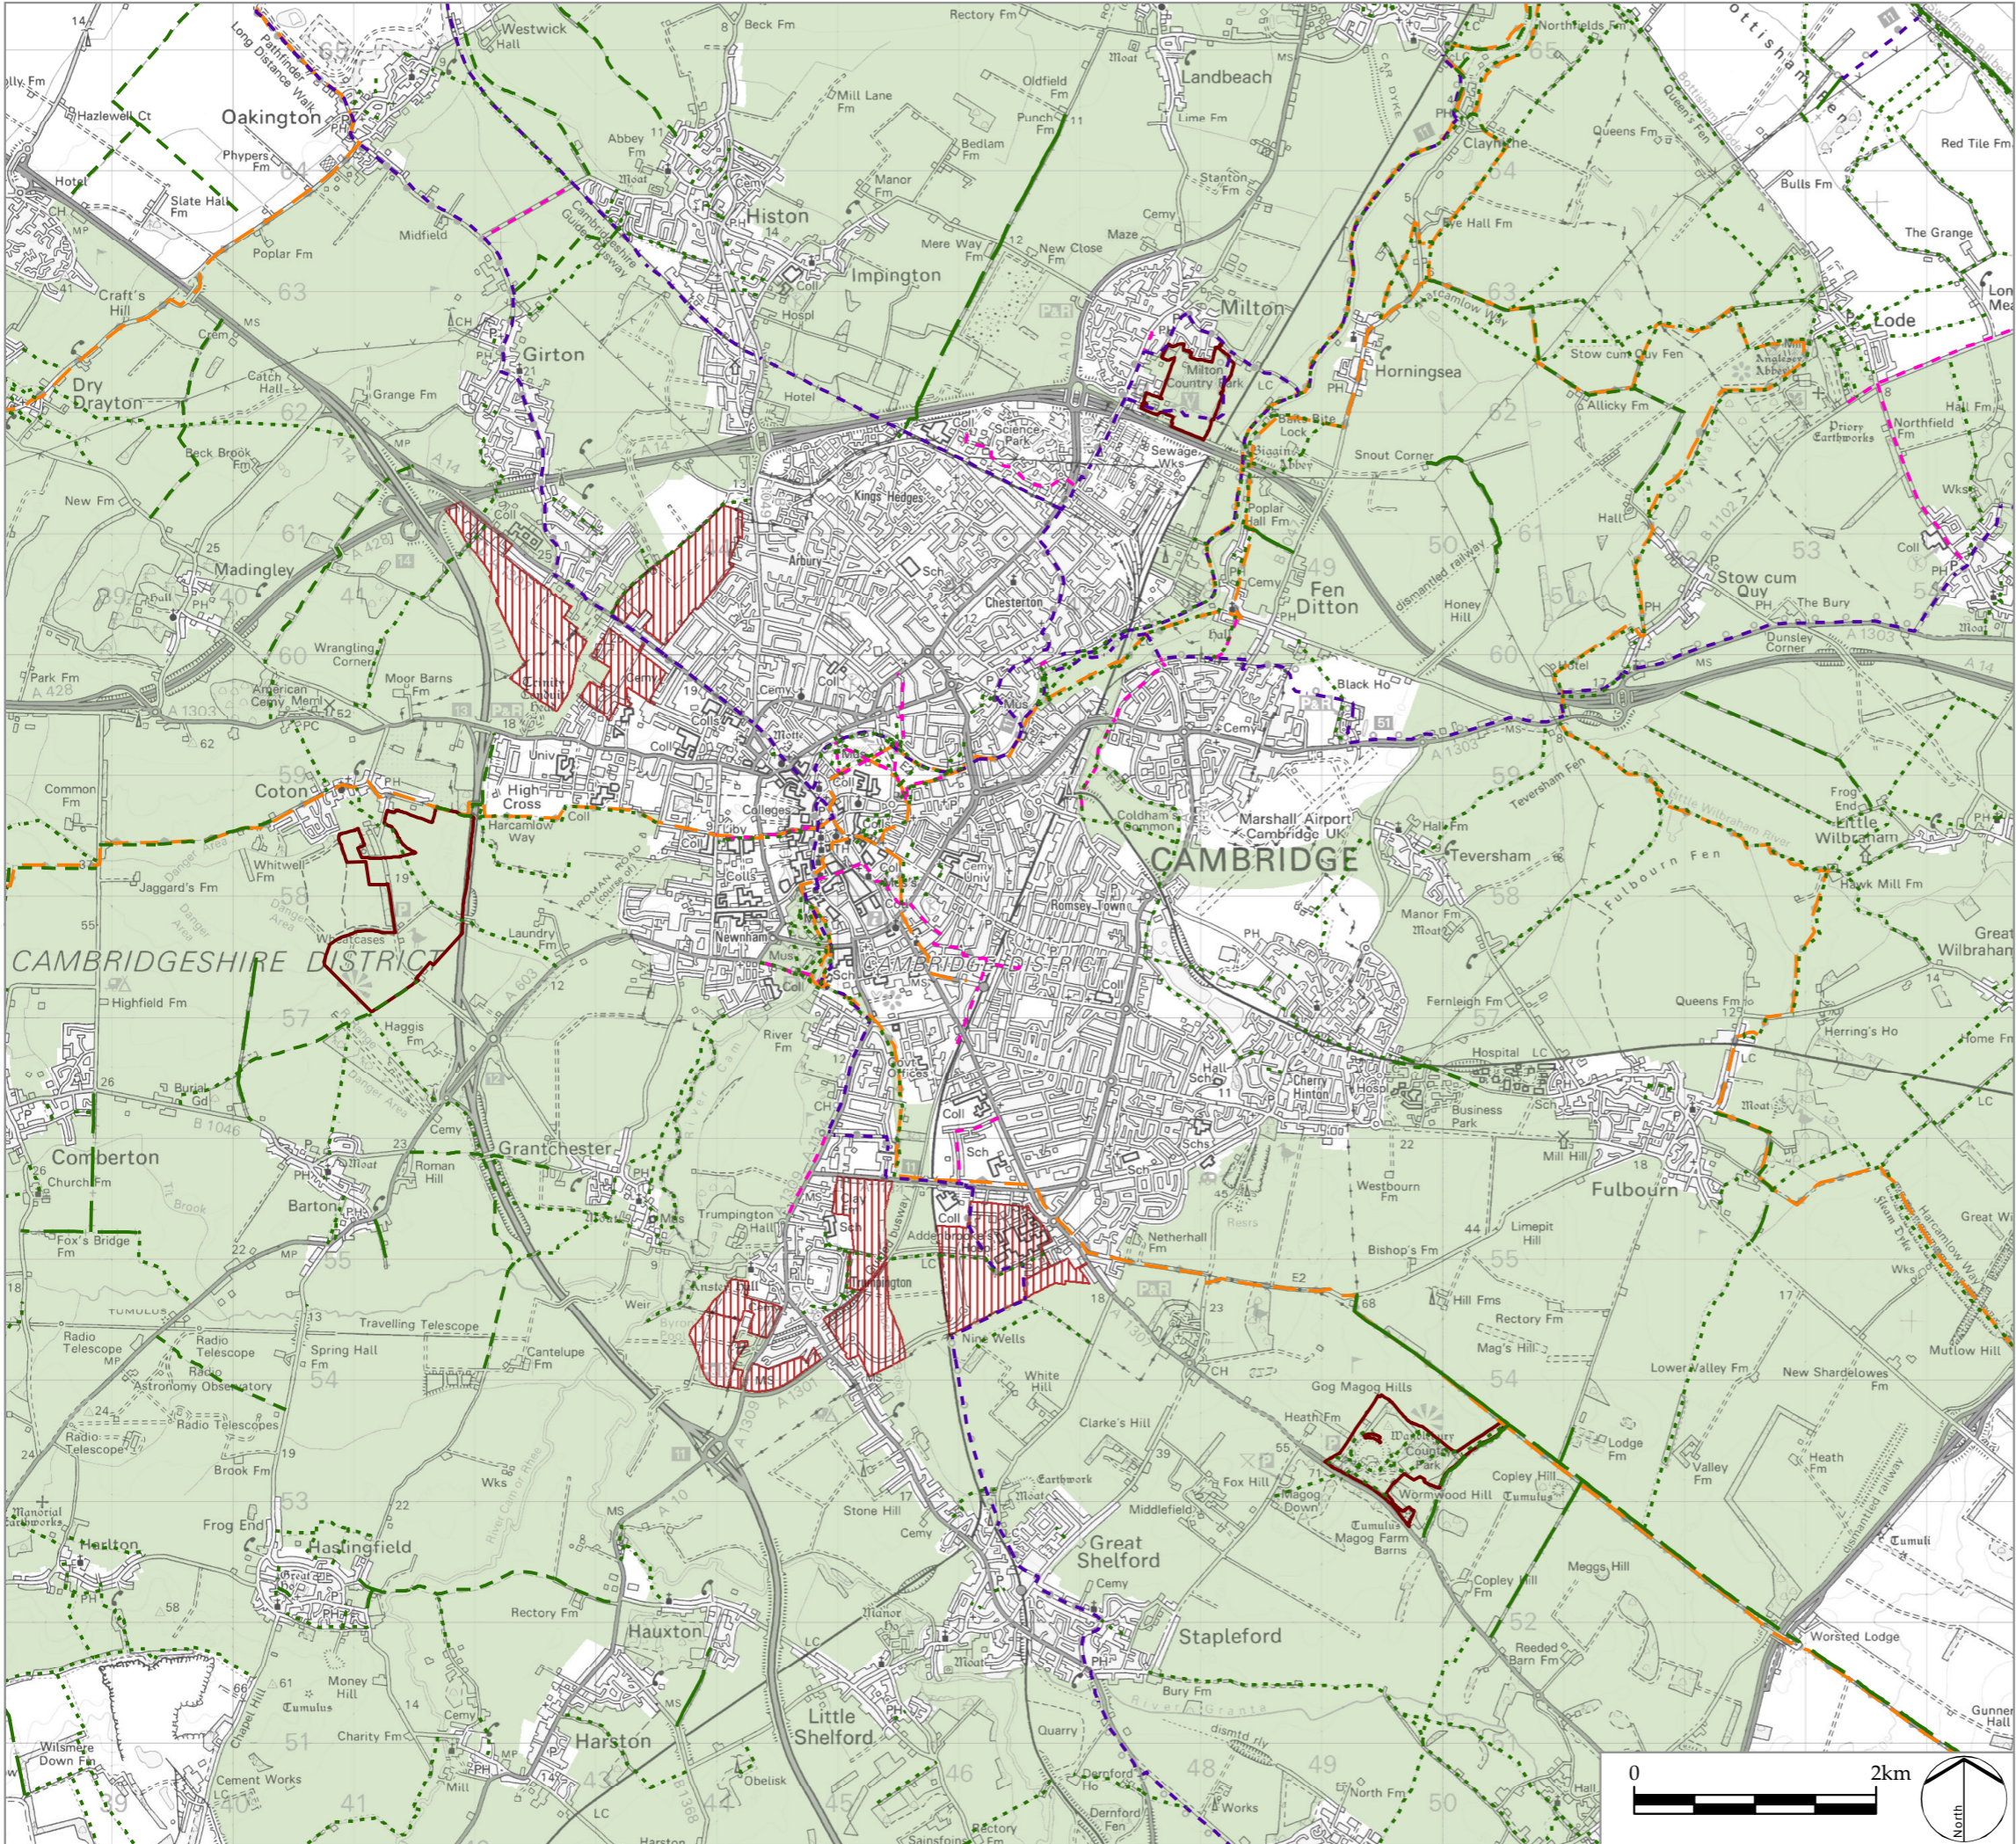

© LDA Design Consulting Ltd. Quality Assured to BS EN ISO 9001 : 2008

 Sources: Ordnance Survey, Cambridge City Council, Historic England





LEGEND

-  Green Belt
-  Developments under construction / permitted
-  Country Park
-  National Cycle Route
-  National Cycle Network Link
-  Long Distance Footpath
-  Byway
-  Bridleway
-  Footpath

# LD A DESIGN

PROJECT TITLE  
**CAMBRIDGE GREEN BELT STUDY**

DRAWING TITLE  
**Figure 5:  
Recreational Routes and Country Parks**


ISSUED BY	Peterborough	T: 01733 310 471
DATE	November 2015	DRAWN MPa
SCALE @A3	1:55,000	CHECKED RK
STATUS	Final	APPROVED ChC


**DWG. NO. 4732\_005**

No dimensions are to be scaled from this drawing.  
All dimensions are to be checked on site.  
Area measurements for indicative purposes only.

© LDA Design Consulting Ltd. Quality Assured to BS EN ISO 9001 : 2008

Sources: Ordnance Survey, Cambridge City Council, Sustrans

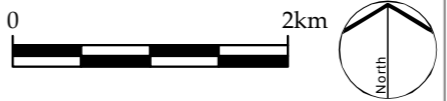

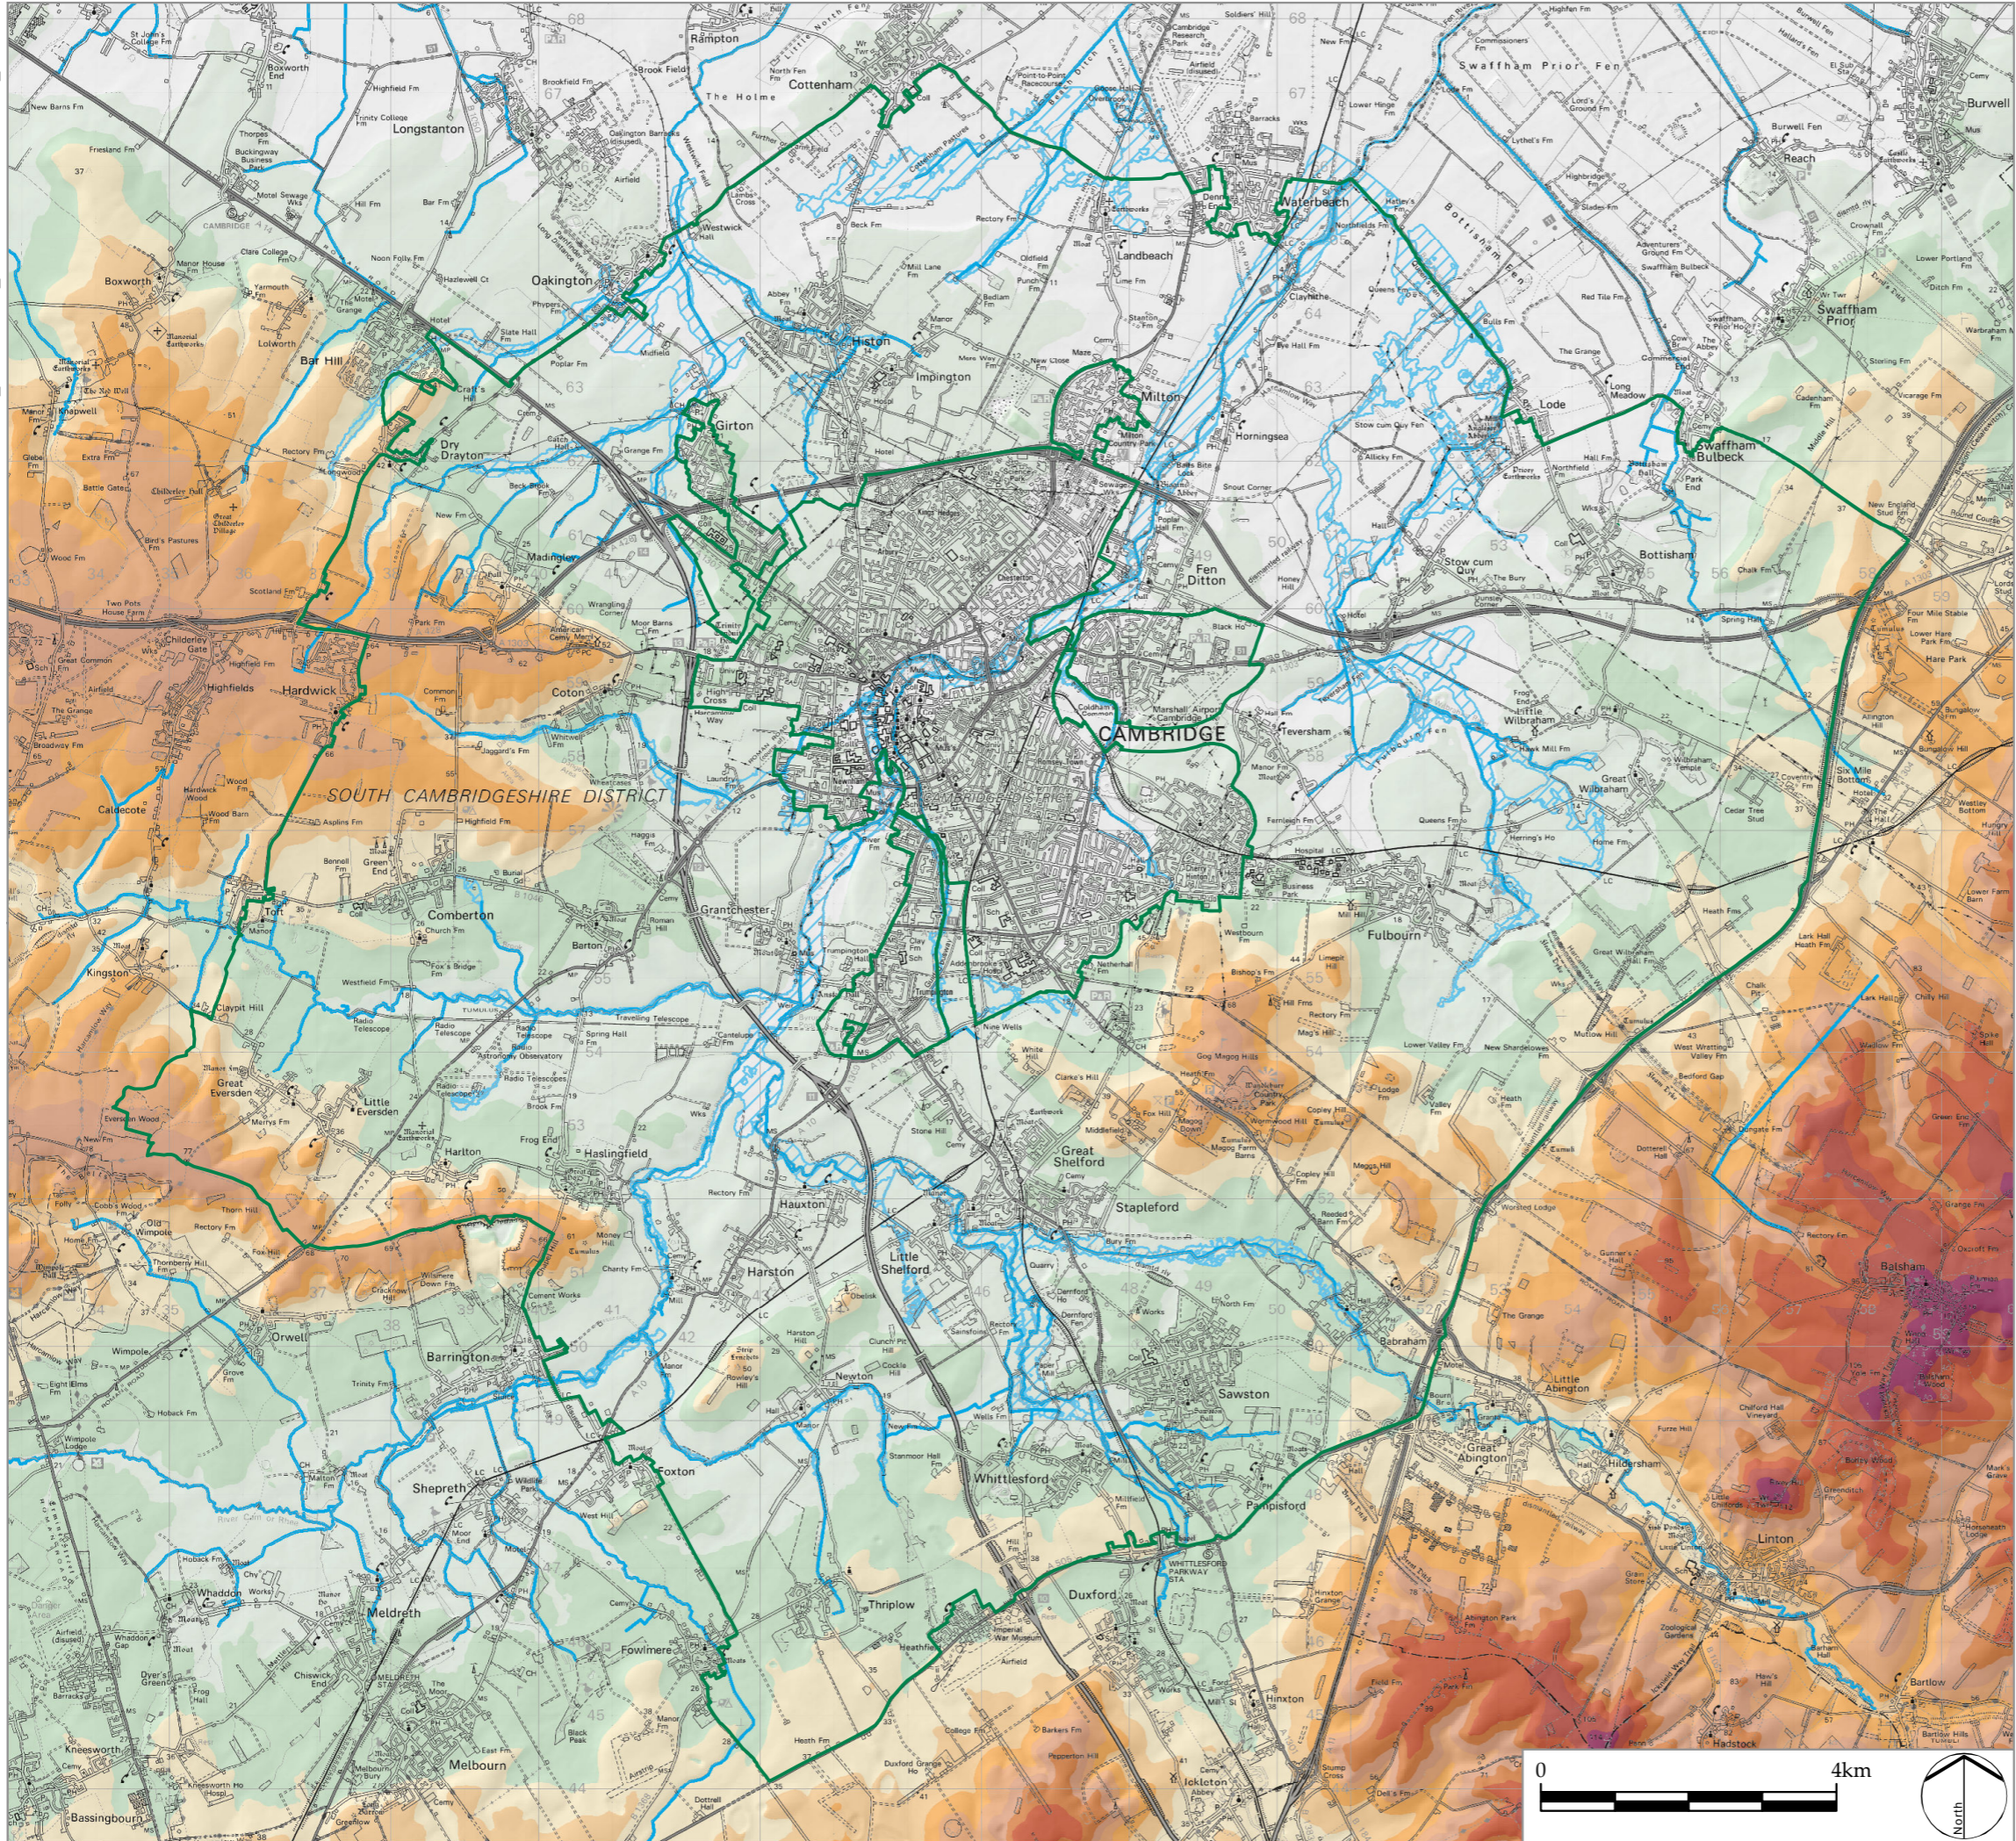

- LEGEND**
- Green Belt Boundary (inner and outer edges)
  - Watercourses
  - Floodplain (Environment Agency Flood Zone 3)

**Elevation (m AOD)**

- 110-120
- 100-110
- 90-100
- 80-90
- 70-80
- 60-70
- 50-60
- 40-50
- 30-40
- 20-30
- 10-20
- below 10

# LD A DESIGN

PROJECT TITLE  
**CAMBRIDGE GREEN BELT STUDY**

DRAWING TITLE  
**Figure 6:  
Topography and Drainage**

ISSUED BY	Peterborough	T: 01733 310 471
DATE	November 2015	DRAWN MPa
SCALE @A3	1:90,000	CHECKED RK
STATUS	Final	APPROVED ChC

**DWG. NO. 4732\_006**

No dimensions are to be scaled from this drawing.  
All dimensions are to be checked on site.  
Area measurements for indicative purposes only.

© LDA Design Consulting Ltd. Quality Assured to BS EN ISO 9001 : 2008

Sources: Ordnance Survey, Cambridge City Council, Nextmap

